



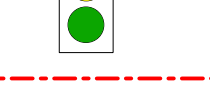

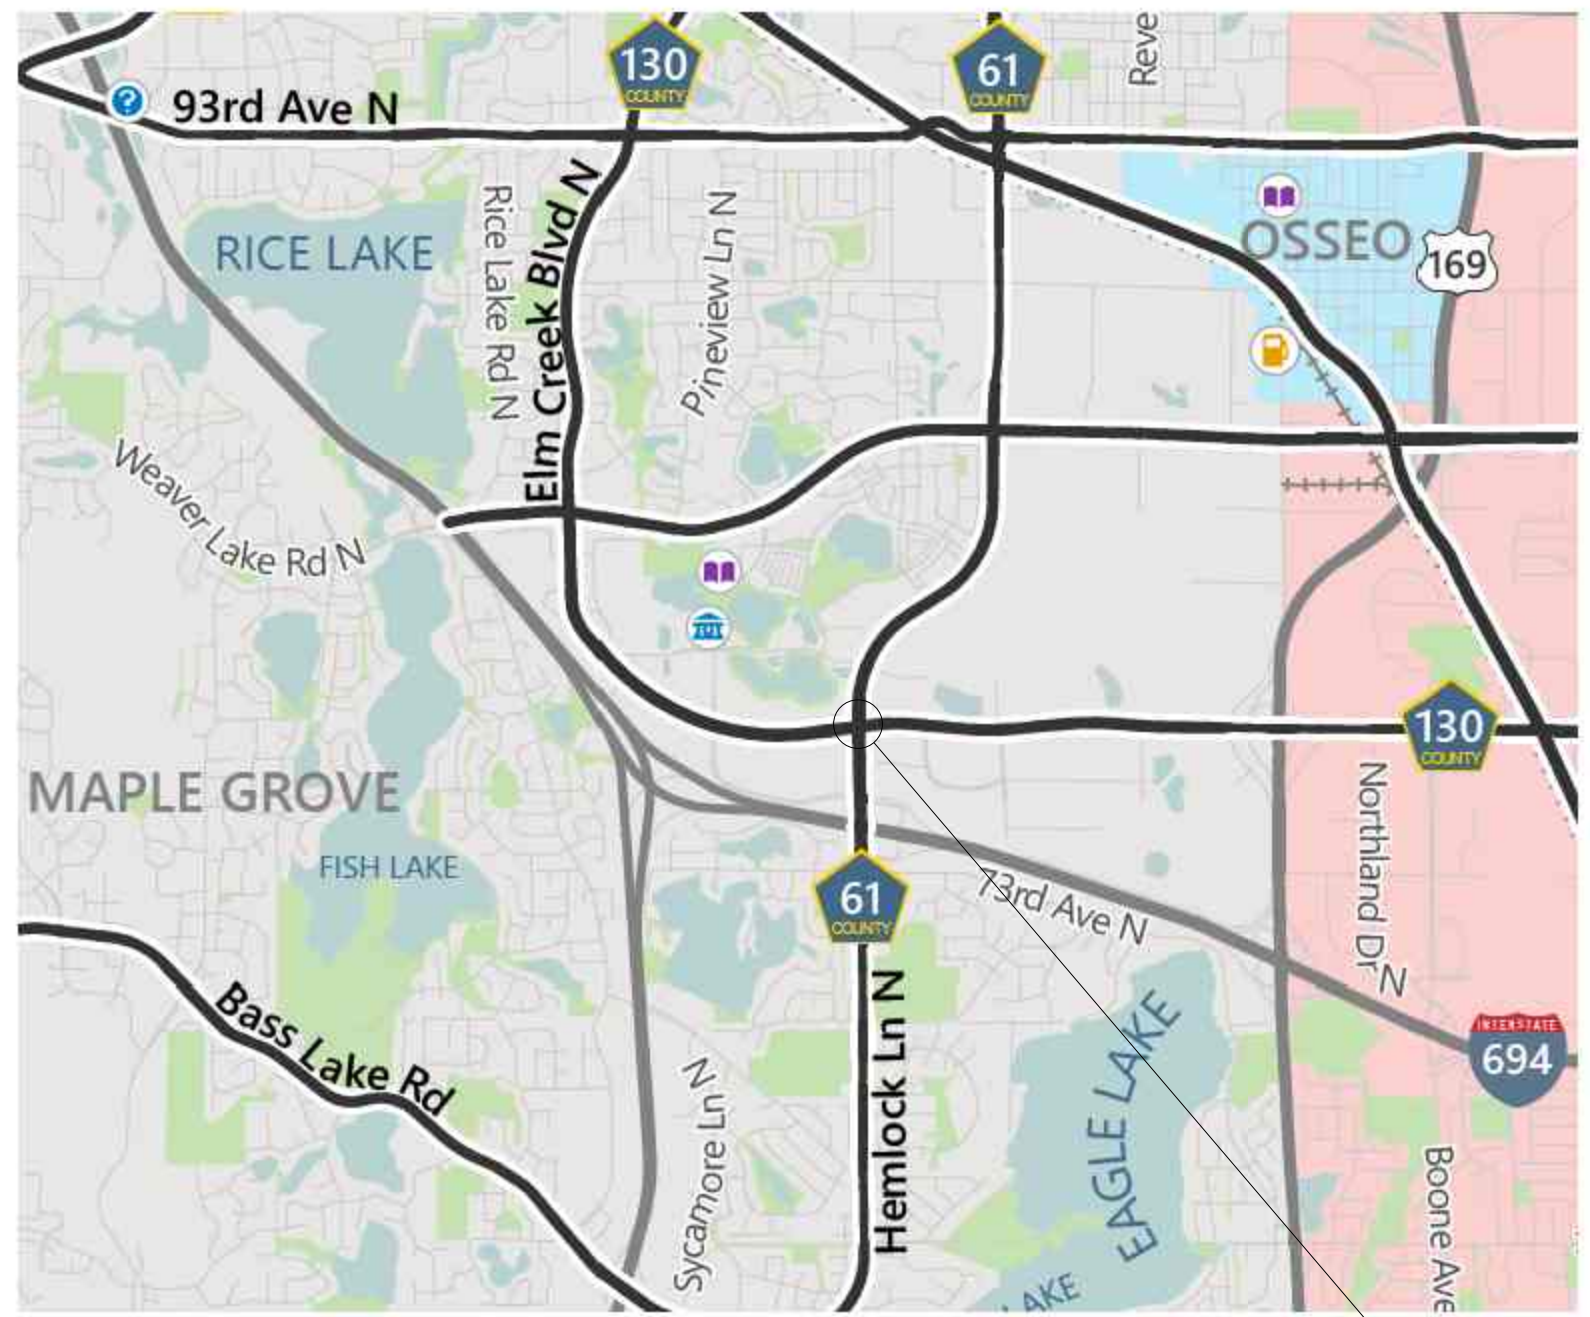


PREFERRED CONCEPT LAYOUT
 COUNTY ROAD 61 (HEMLOCK LANE) AT COUNTY ROAD 130 (ELM CREEK BLVD) -
 INTERSECTION IMPROVEMENTS
 HENNEPIN COUNTY PROJECT NO. 2220500
 9/5/2024

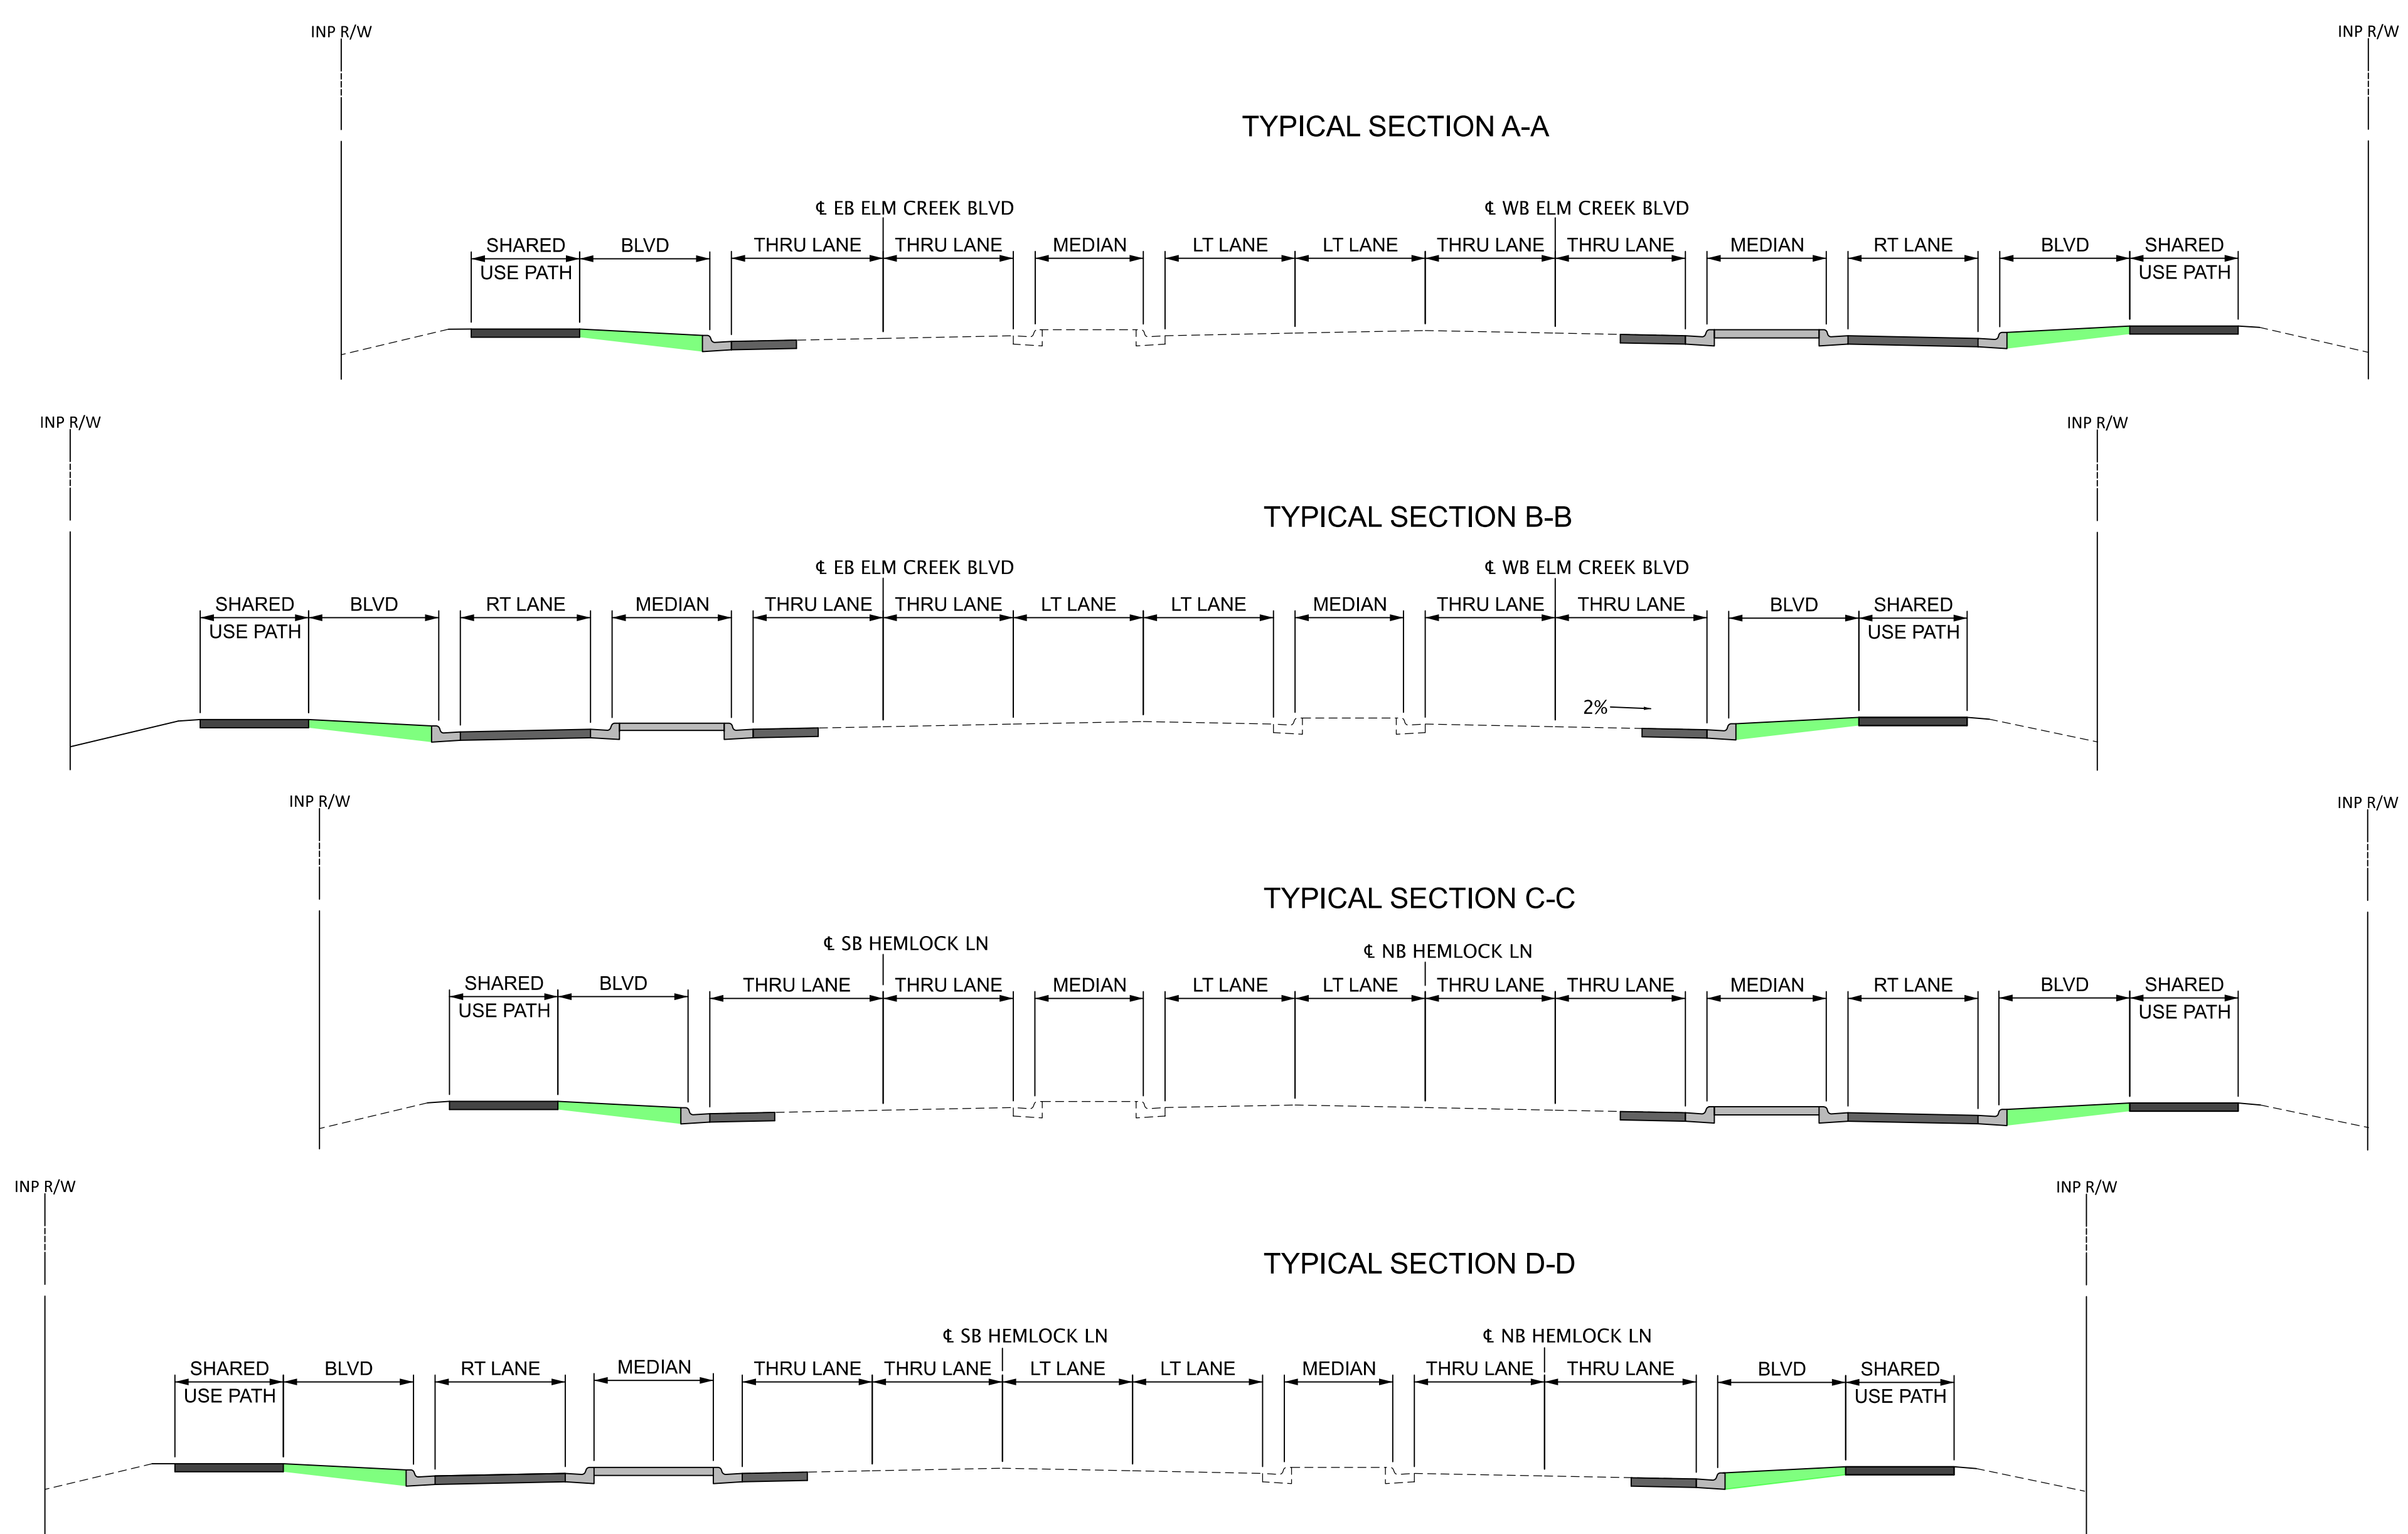
LEGEND

-  PROPOSED ROADWAY
-  RAISED CONC. MEDIAN, CURB & GUTTER
-  SIDEWALK
-  GREEN SPACE
-  PROPOSED SIGNAL REPLACEMENT
-  EXISTING R/W



PROJECT LOCATION

PRELIMINARY
 SUBJECT TO CHANGE
 DATE ISSUED: 9-24-2024



TYPICAL SECTIONS



HENNEPIN COUNTY
 MINNESOTA