
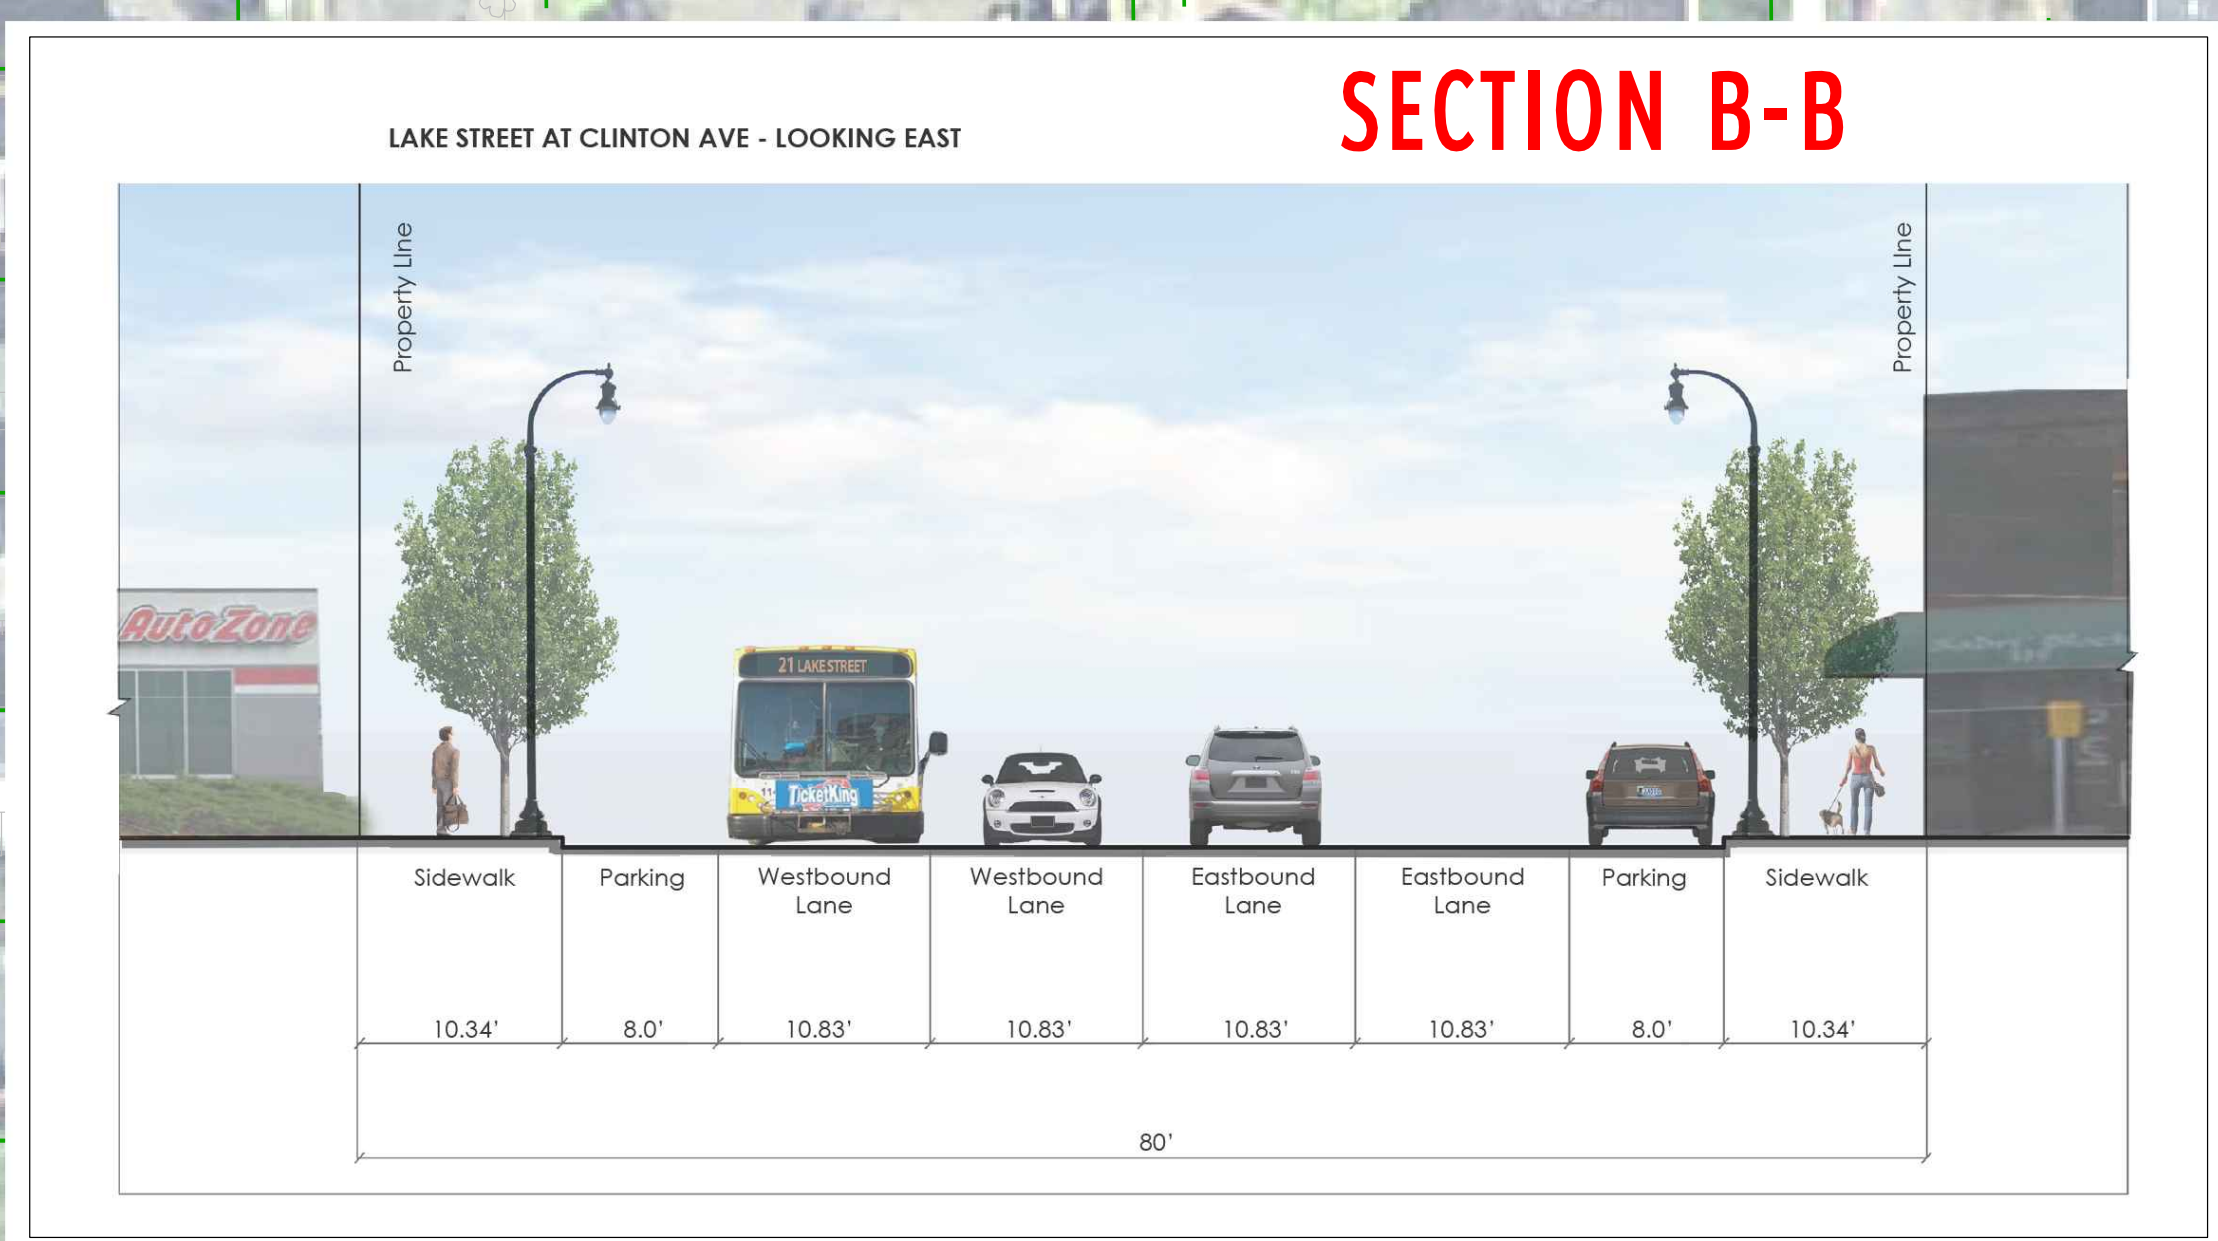
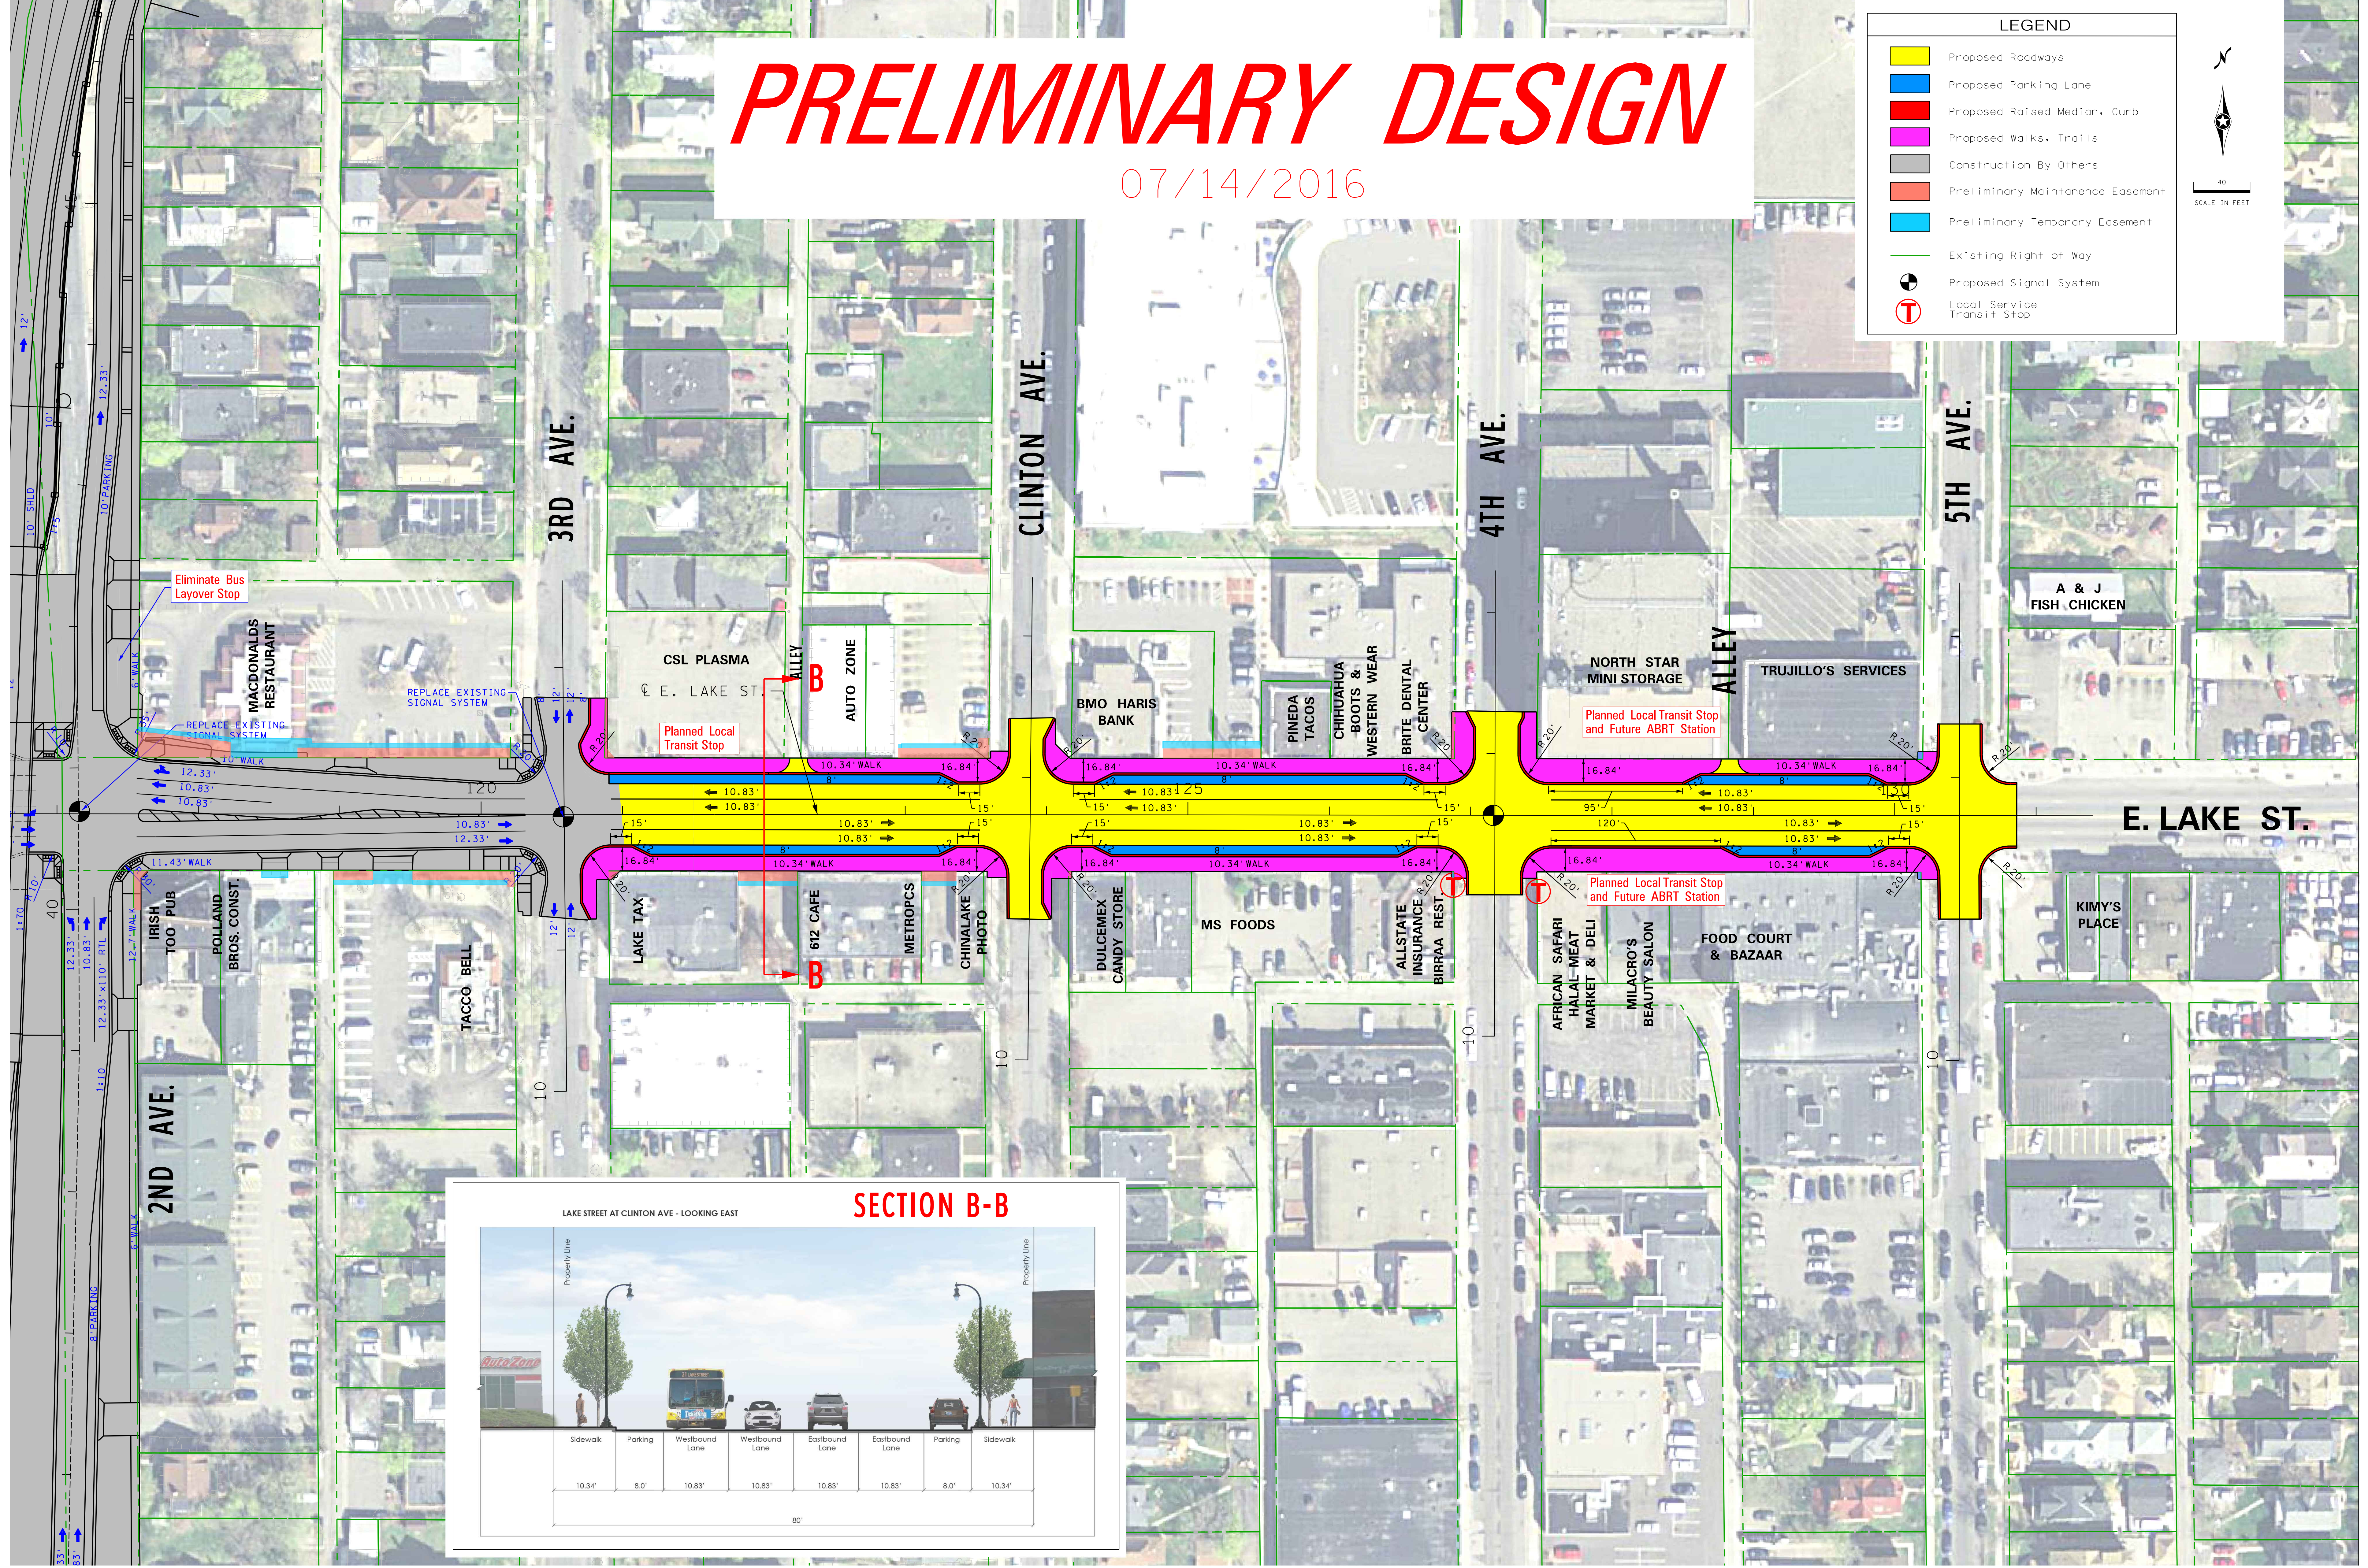


PRELIMINARY DESIGN

07/14/2016

LEGEND

- Proposed Roadways
- Proposed Parking Lane
- Proposed Raised Median, Curb
- Proposed Walks, Trails
- Construction By Others
- Preliminary Maintenance Easement
- Preliminary Temporary Easement
- Existing Right of Way
- Proposed Signal System
- T Local Service Transit Stop

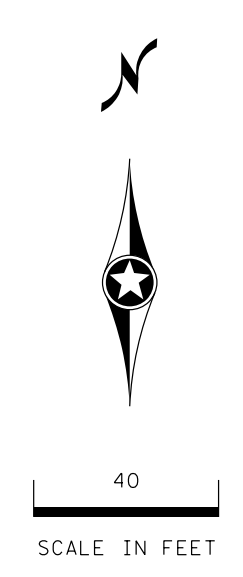

PRELIMINARY DESIGN

07/14/2016

LEGEND

- Proposed Roadways
- Proposed Parking Lane
- Proposed Raised Median, Curb
- Proposed Walks, Trails
- Construction By Others
- Preliminary Maintenance Easement
- Preliminary Temporary Easement
- Existing Right of Way
- ⊙ Proposed Signal System
- Ⓣ Local Service Transit Stop

SCALE IN FEET
0 20 40

