




WHITE CASTLE





SUPERVALU




KMART

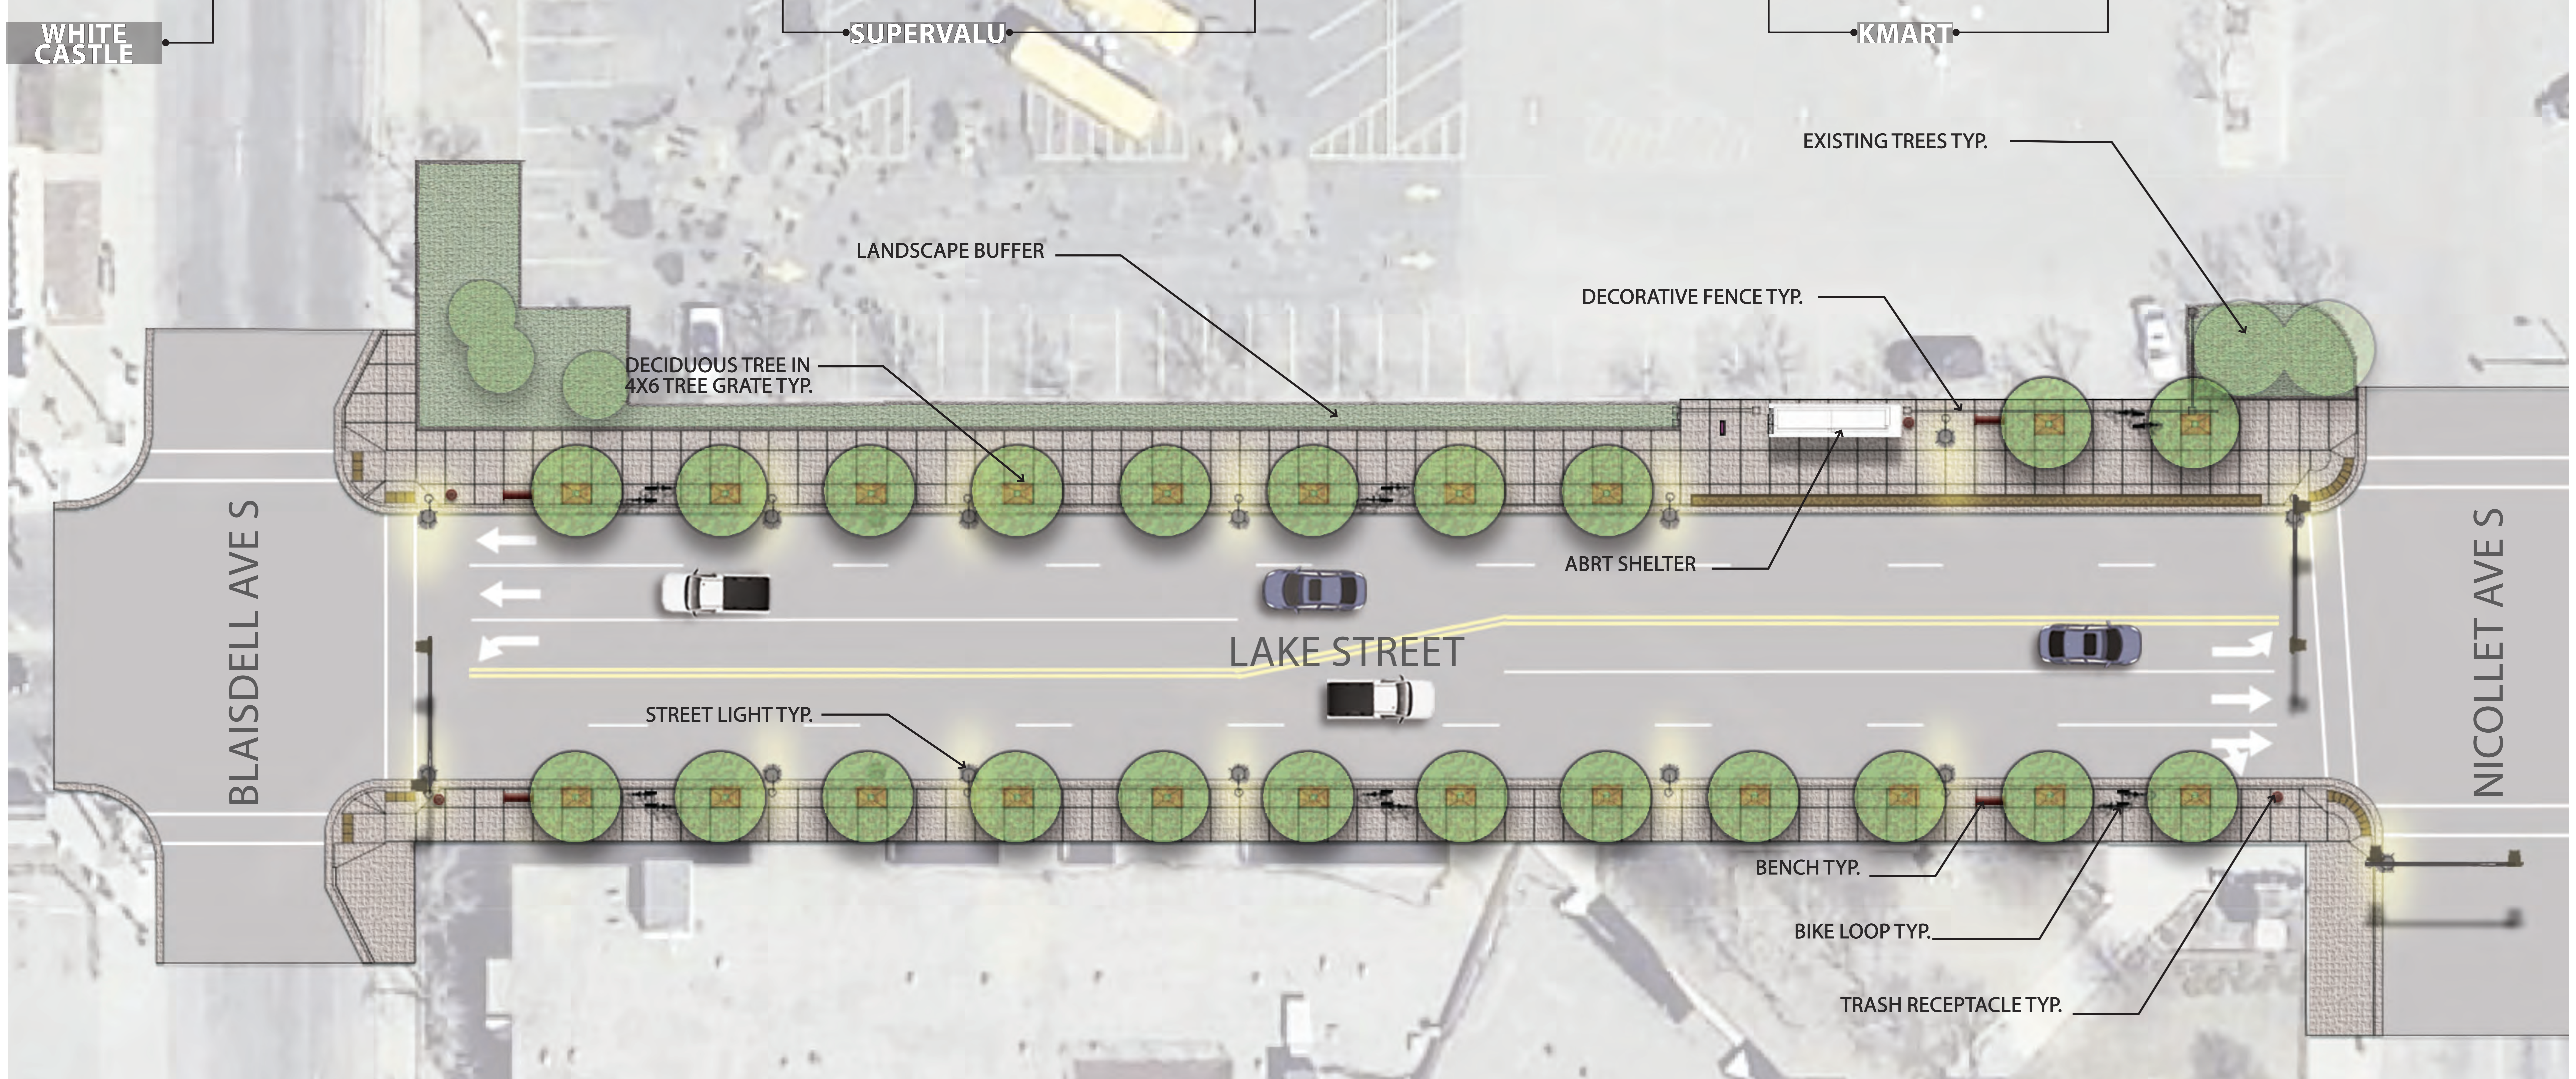


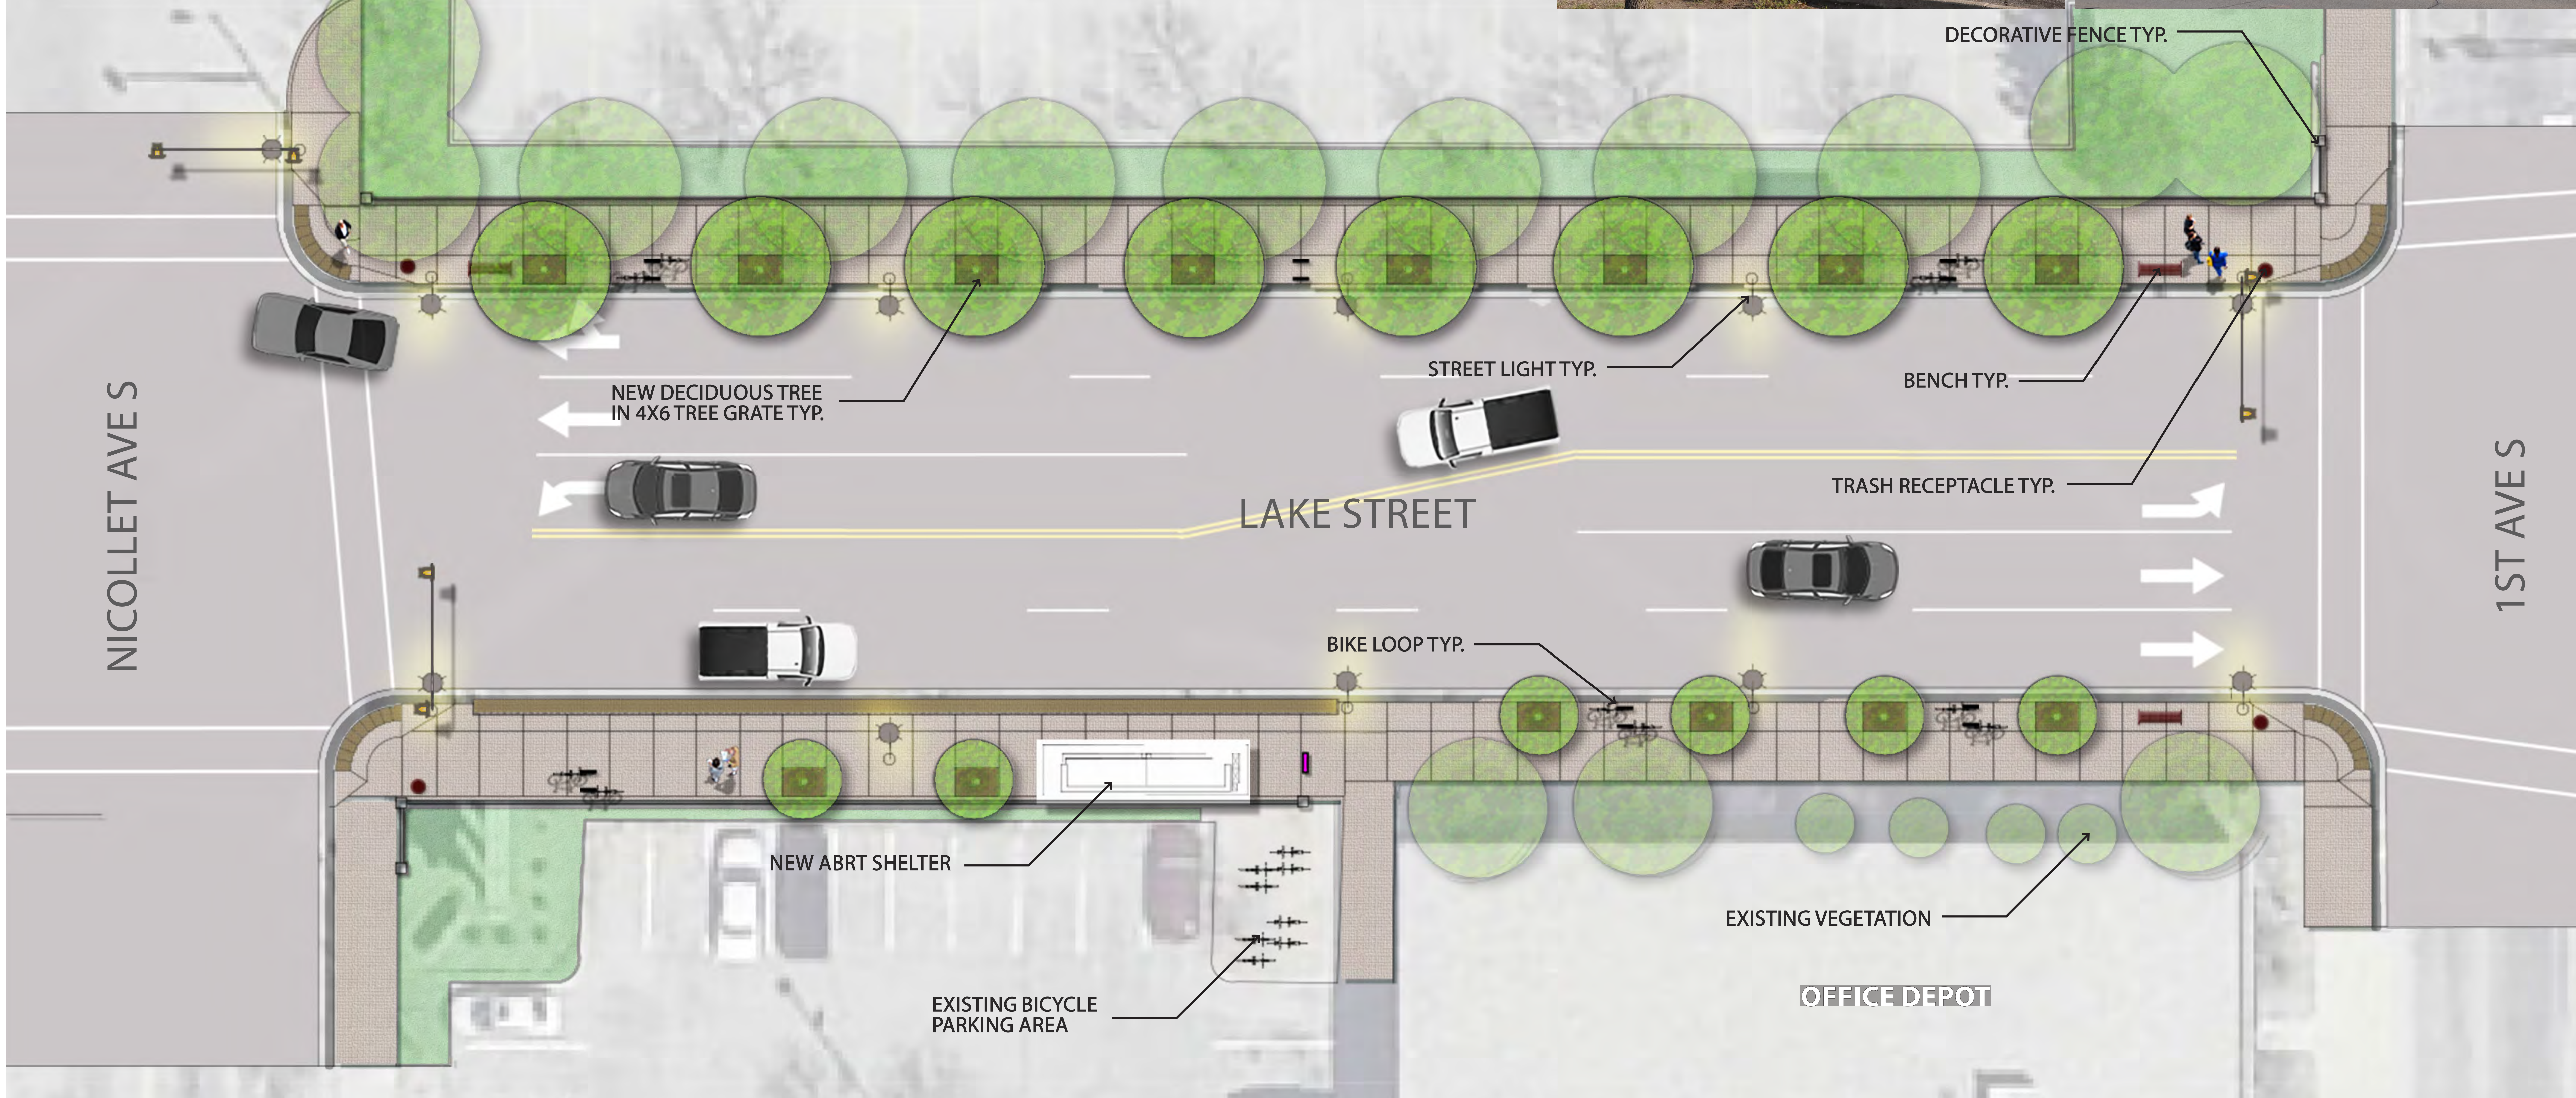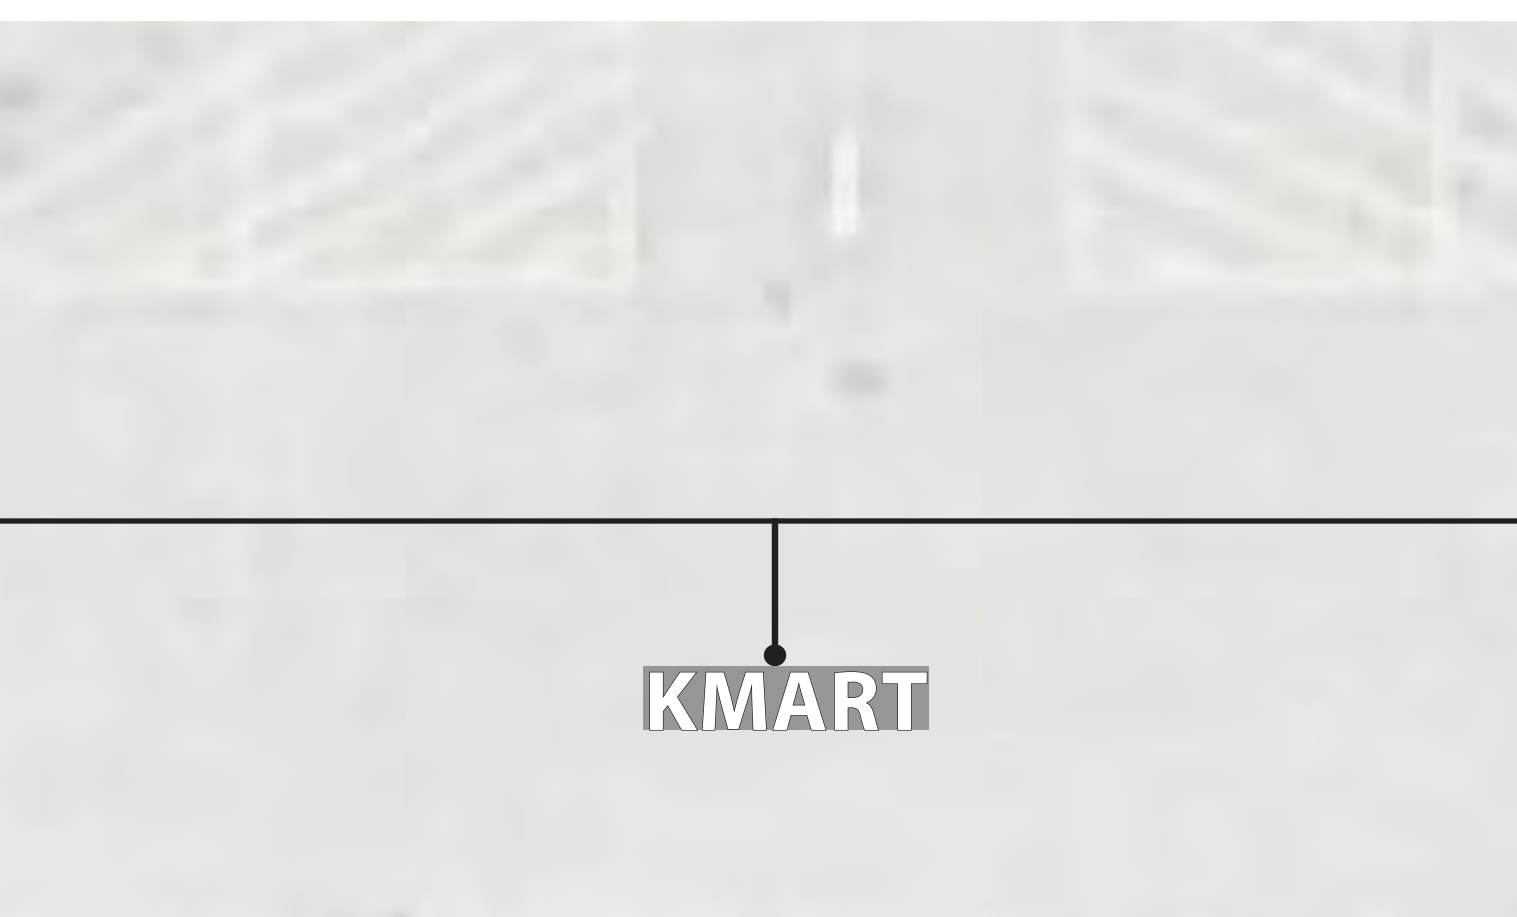

Lake Street Reconstruction *Nicollet Ave to 1st Ave S*

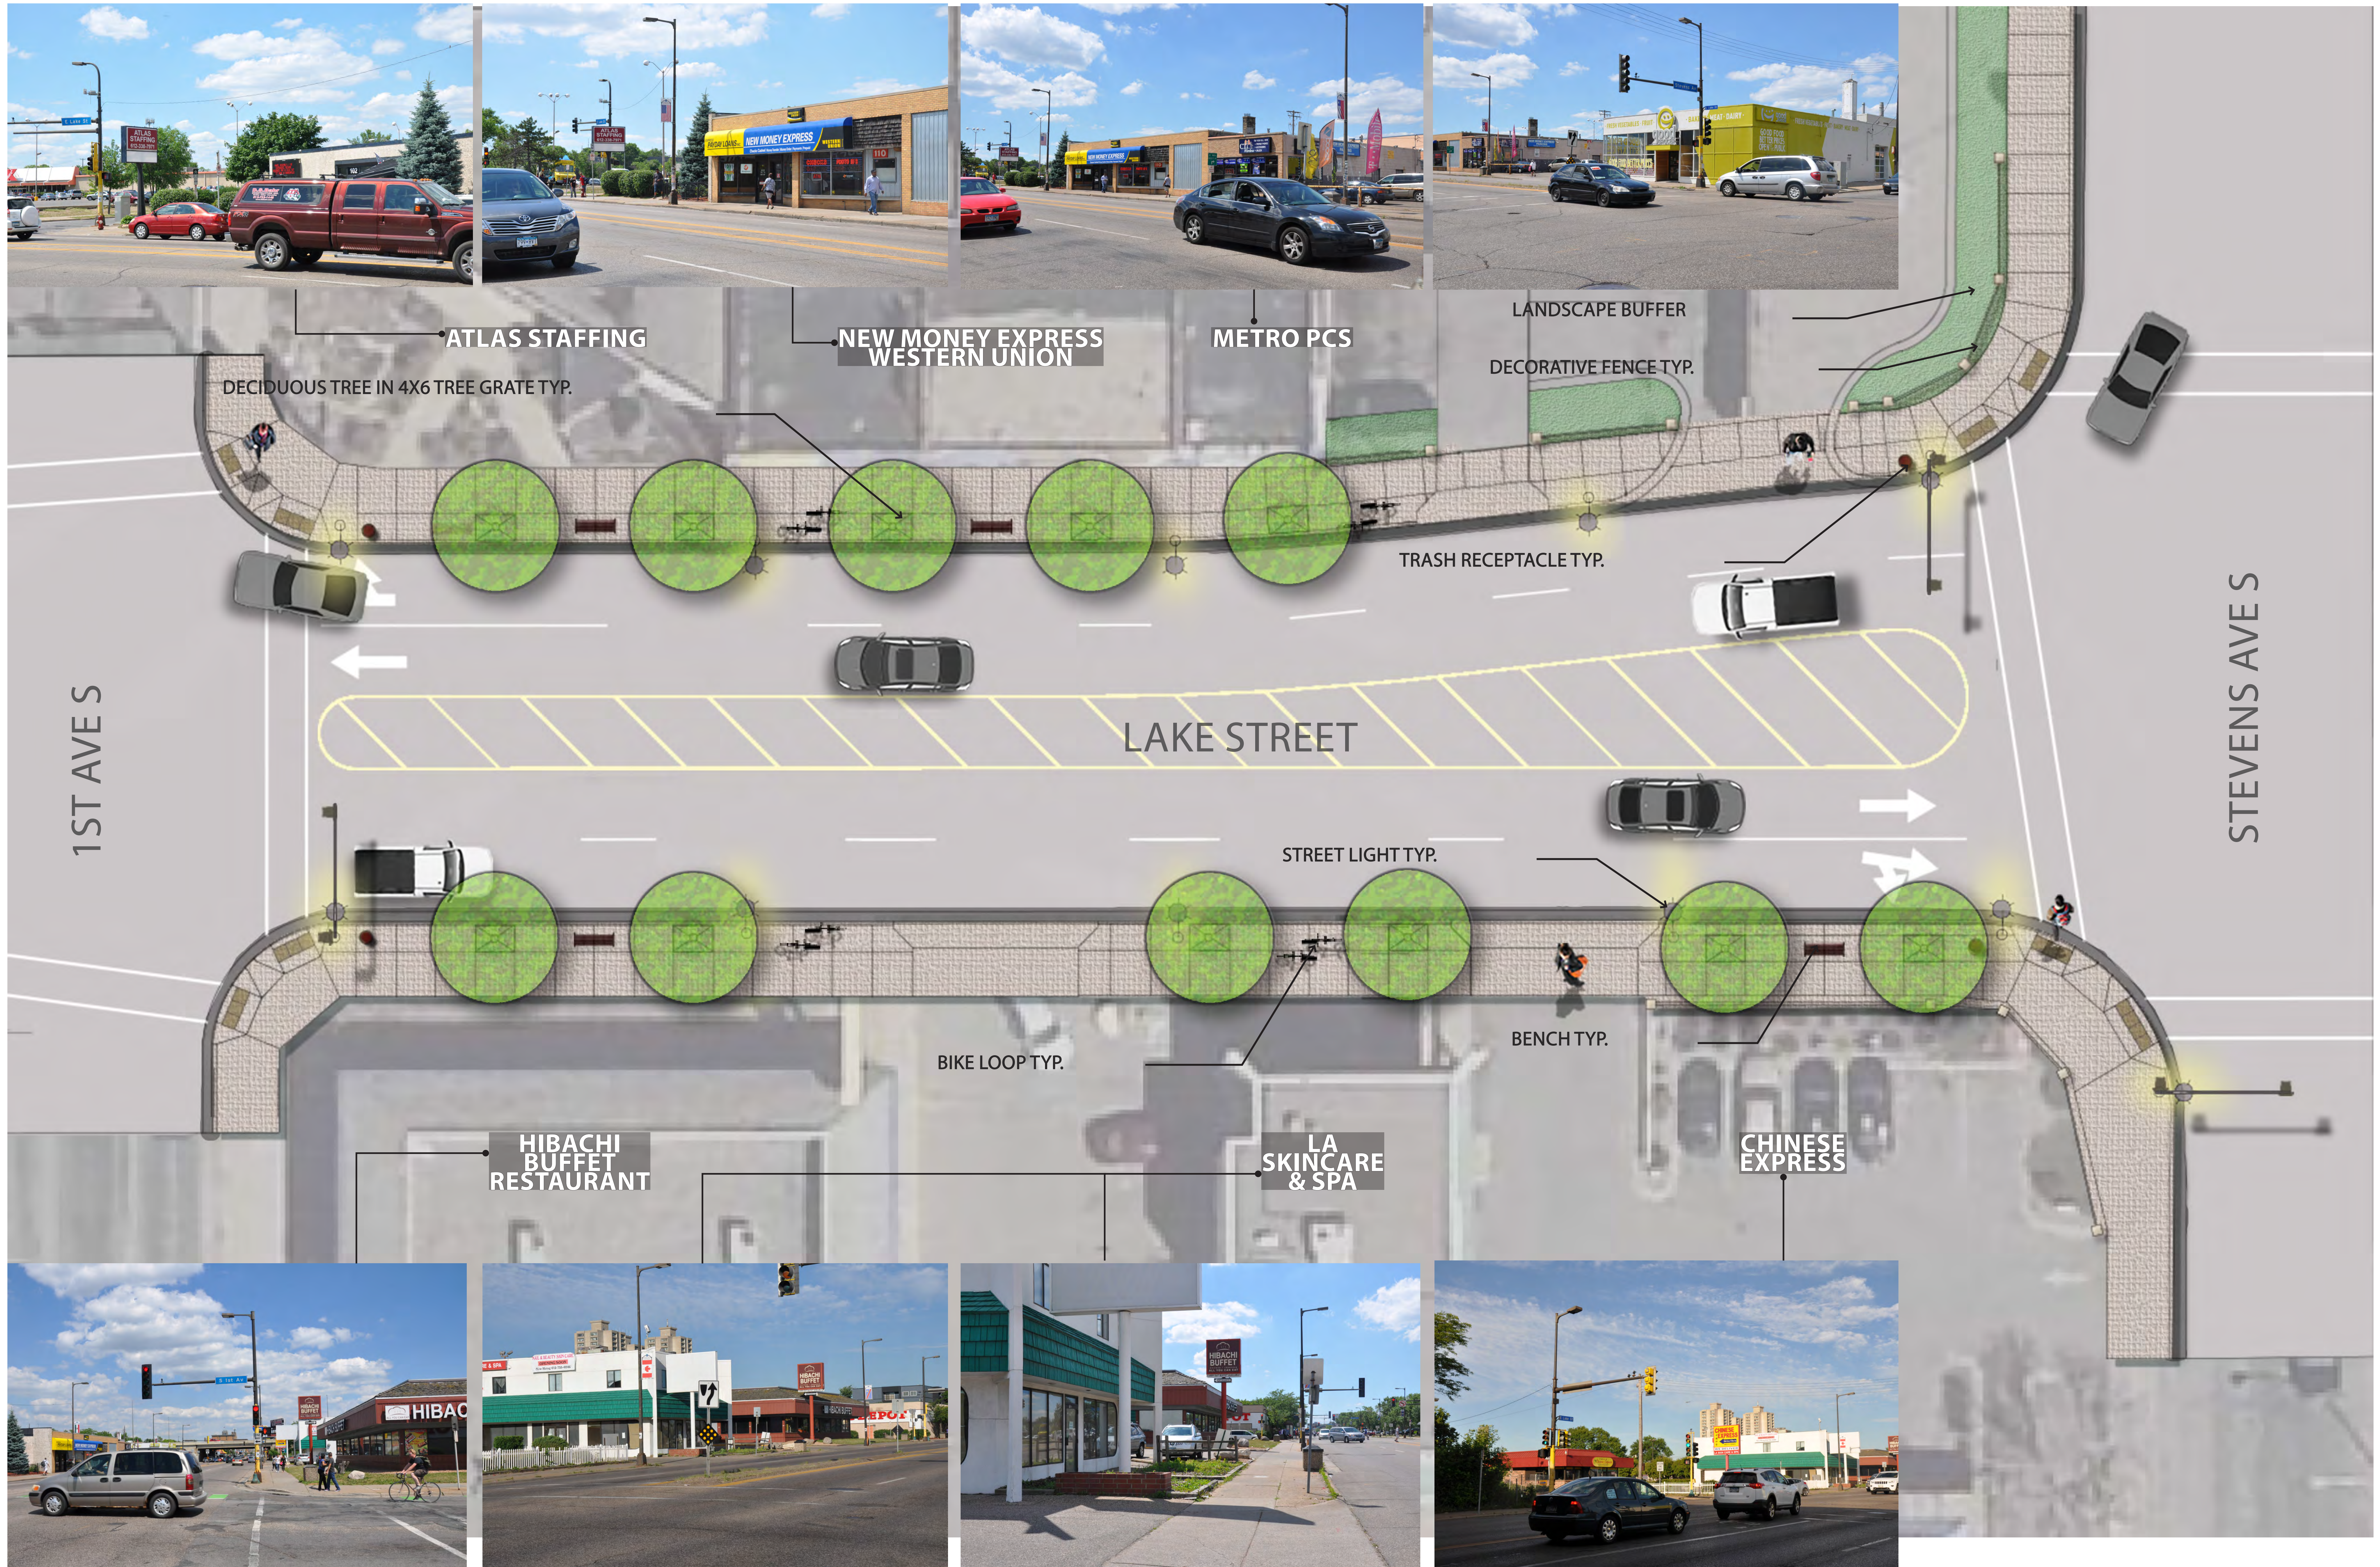

Lake Street Reconstruction *1st Ave S to Stevens Ave*

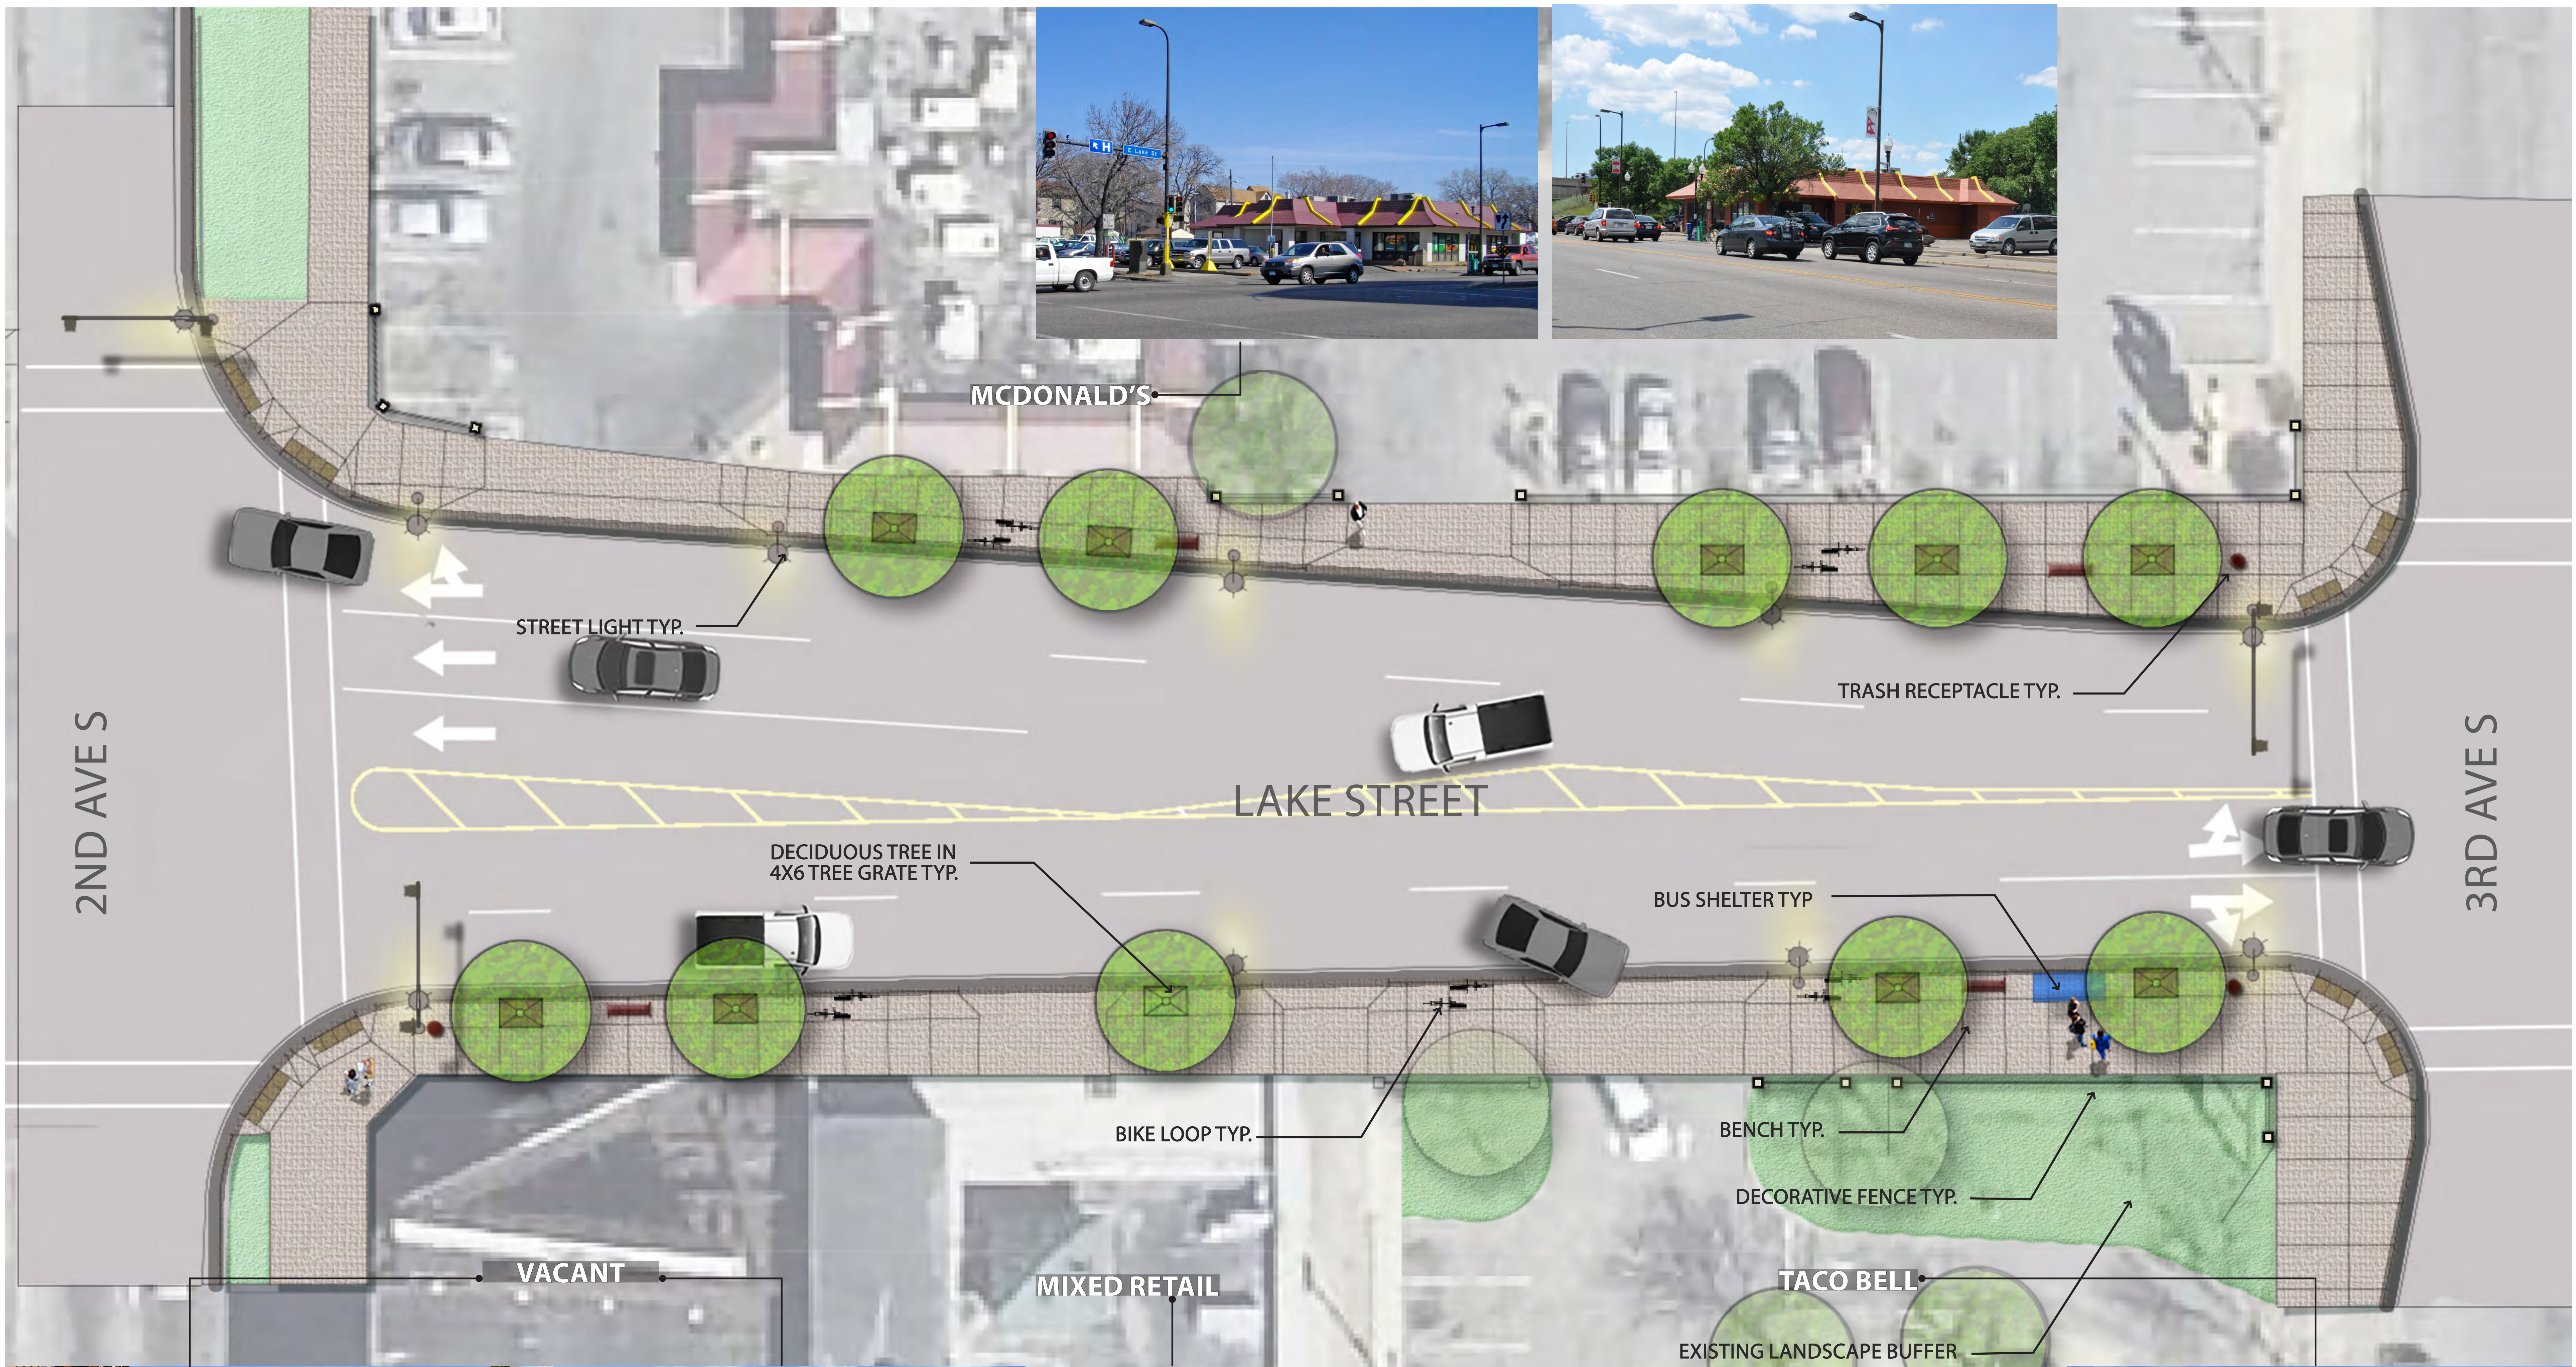

Lake Street Reconstruction 2nd Ave S to 3rd Ave S



Lake Street Reconstruction

3rd Ave S to Clinton Ave S



Lake Street Reconstruction

Clinton Ave. to 4th Ave.



Lake Street Reconstruction 4TH AVE to 5th Ave S

BASELINE LEVEL
STREETSCAPE ELEMENTS



ENHANCED LEVEL
STREETSCAPE ELEMENTS

