



1/2 mile radius

Olson Memorial Hwy

5th Ave N

4th Ave N

N Bryant Ave

W Lyndale Ave N

I-94

E Lyndale Ave N

Farmers' Market

3rd Ave N

Border Ave

Royalston Ave N

N 7th St

5th Ave N

Target Field


Glenwood Ave

ROYALSTON STATION

- LRT
- LRT platform
- Freight rail
- Bus route
- Bus stop
- Bike/Ped path

Minimum Requirements

- Bus route, modified
- Bus stop, new
- Bike/Ped path, new
- Bike Station
- Sidewalk, new
- Intersection: ped enhancements
- Intersection: new signal
- Wayfinding signage
- Auto Drop-off/Pick-up

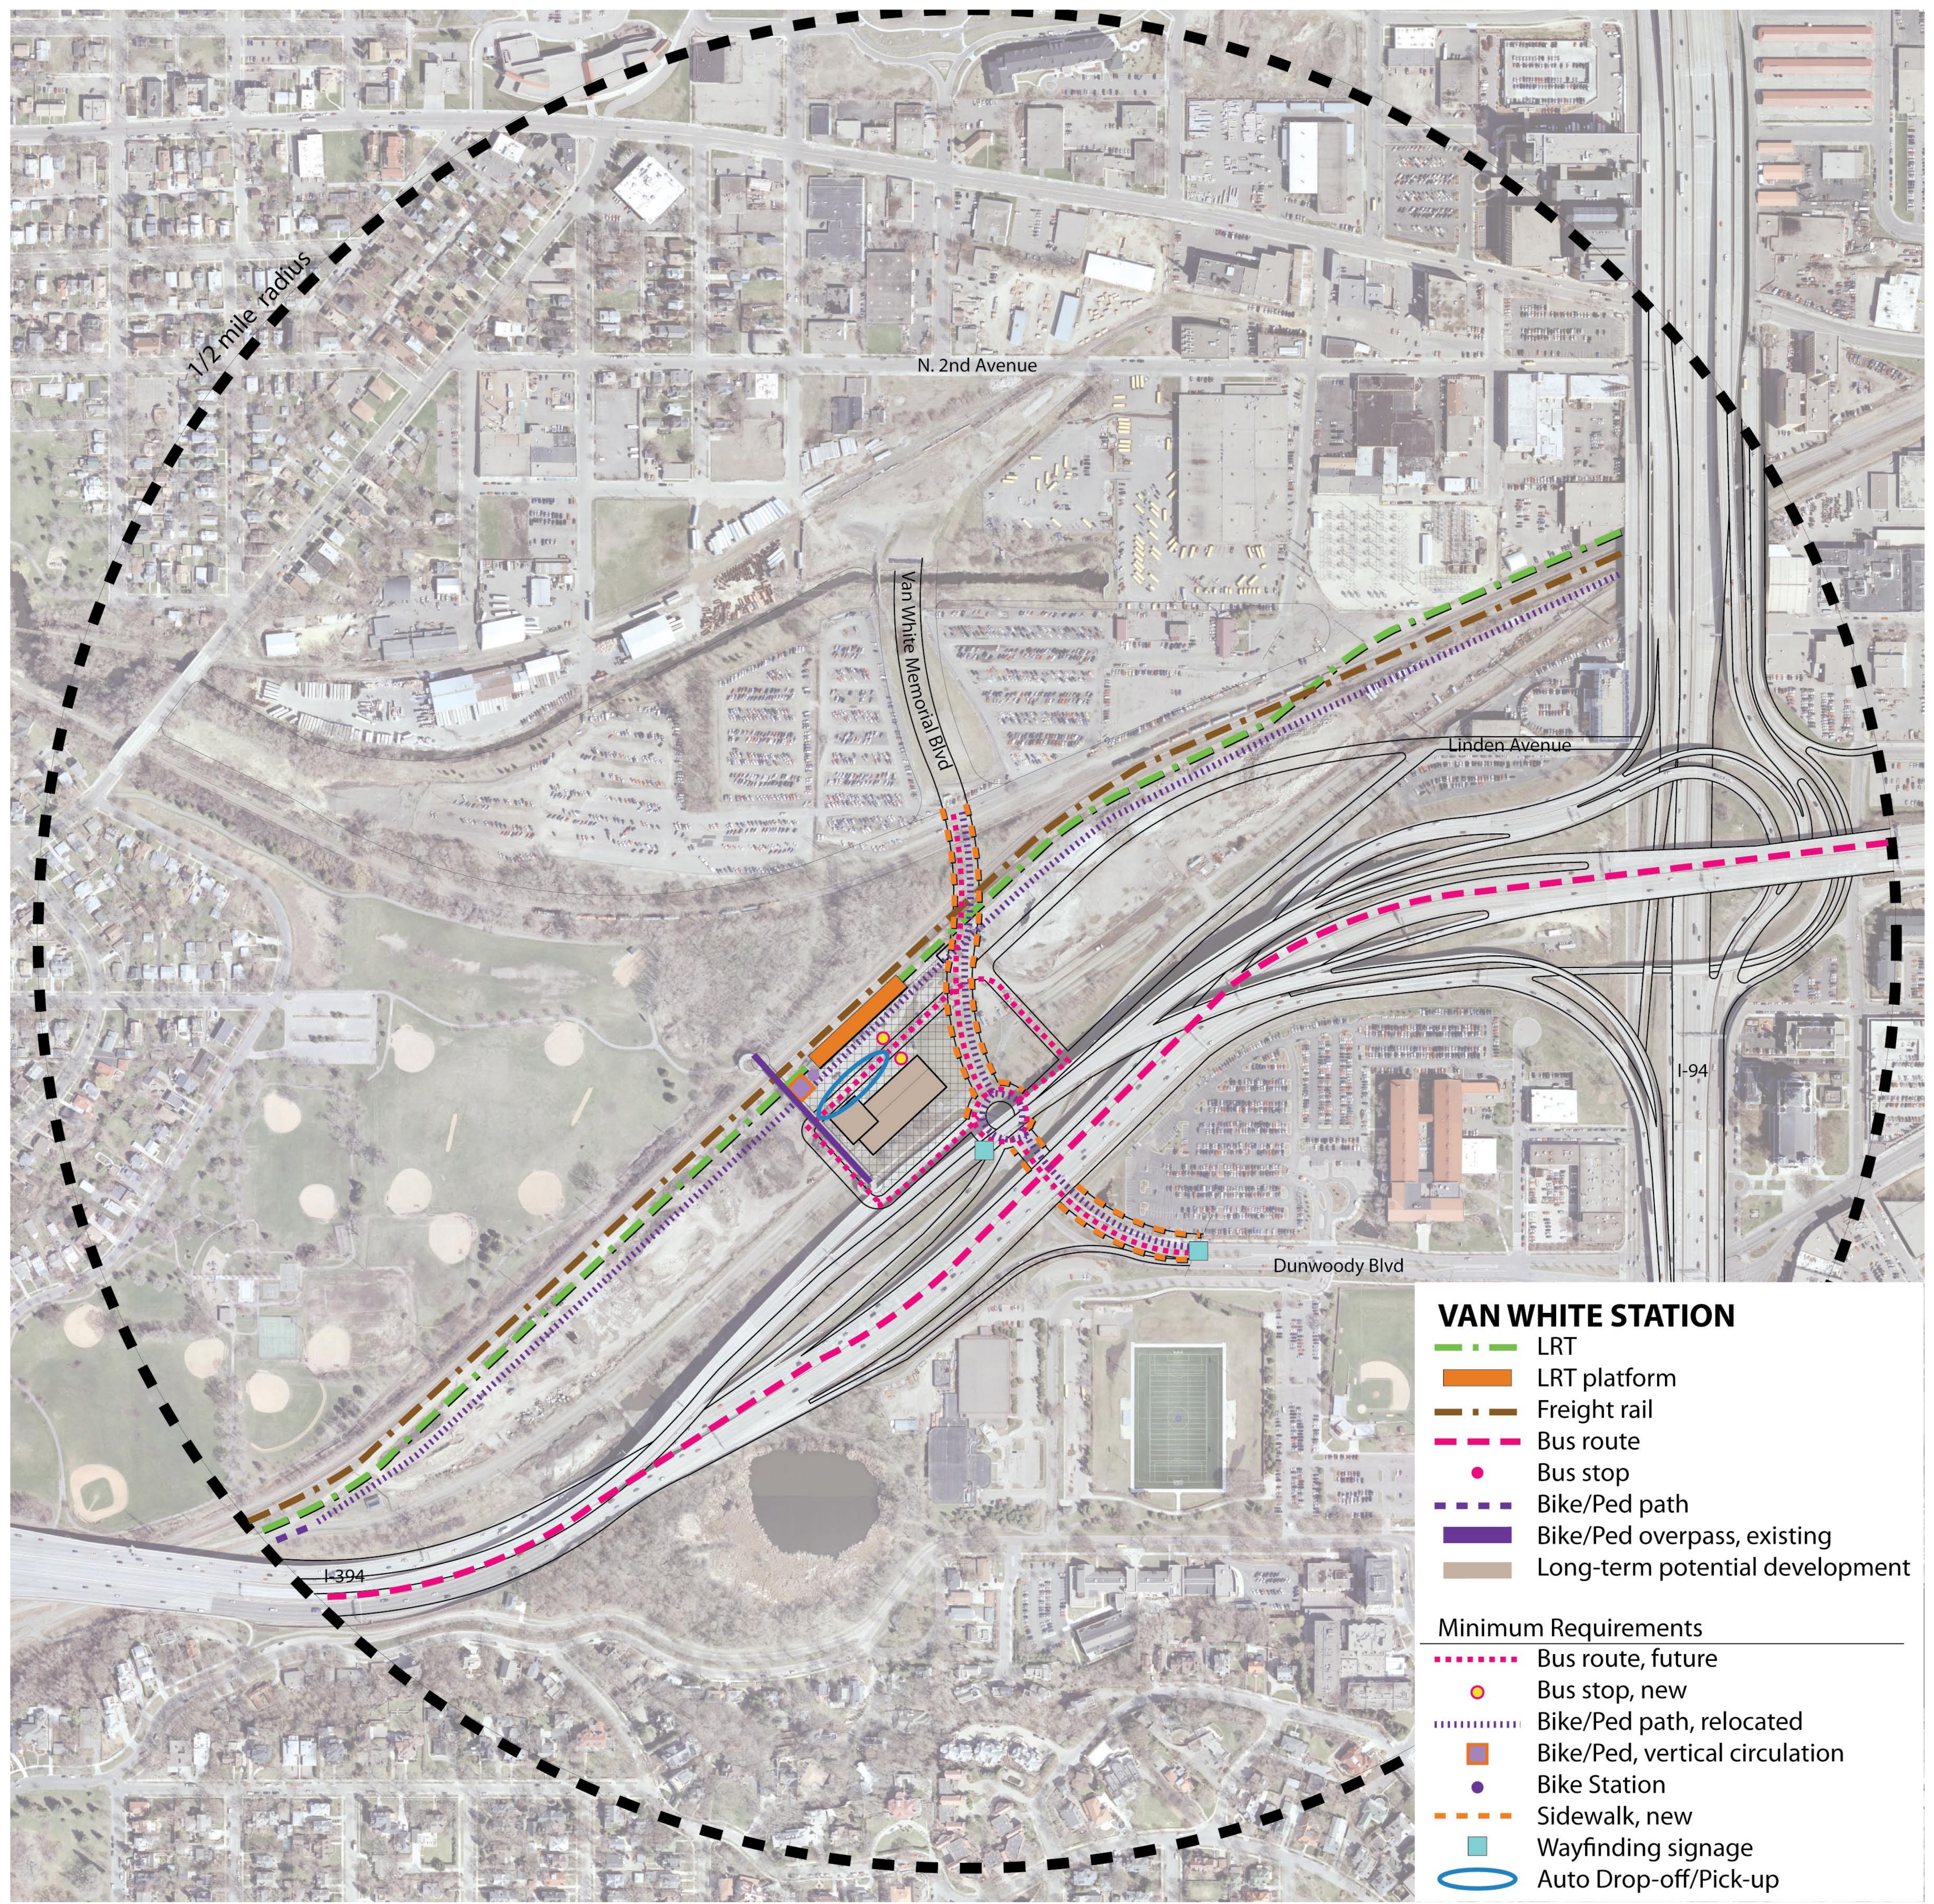

1/2 mile radius

N. 2nd Avenue

Van White Memorial Blvd

Linden Avenue

Dunwoody Blvd

I-94


I-394

VAN WHITE STATION

- - - LRT
- LRT platform
- - - Freight rail
- - - Bus route
- Bus stop
- - - Bike/Ped path
- Bike/Ped overpass, existing
- Long-term potential development

Minimum Requirements

- - - Bus route, future
- Bus stop, new
- - - Bike/Ped path, relocated
- Bike/Ped, vertical circulation
- Bike Station
- - - Sidewalk, new
- Wayfinding signage
- Auto Drop-off/Pick-up

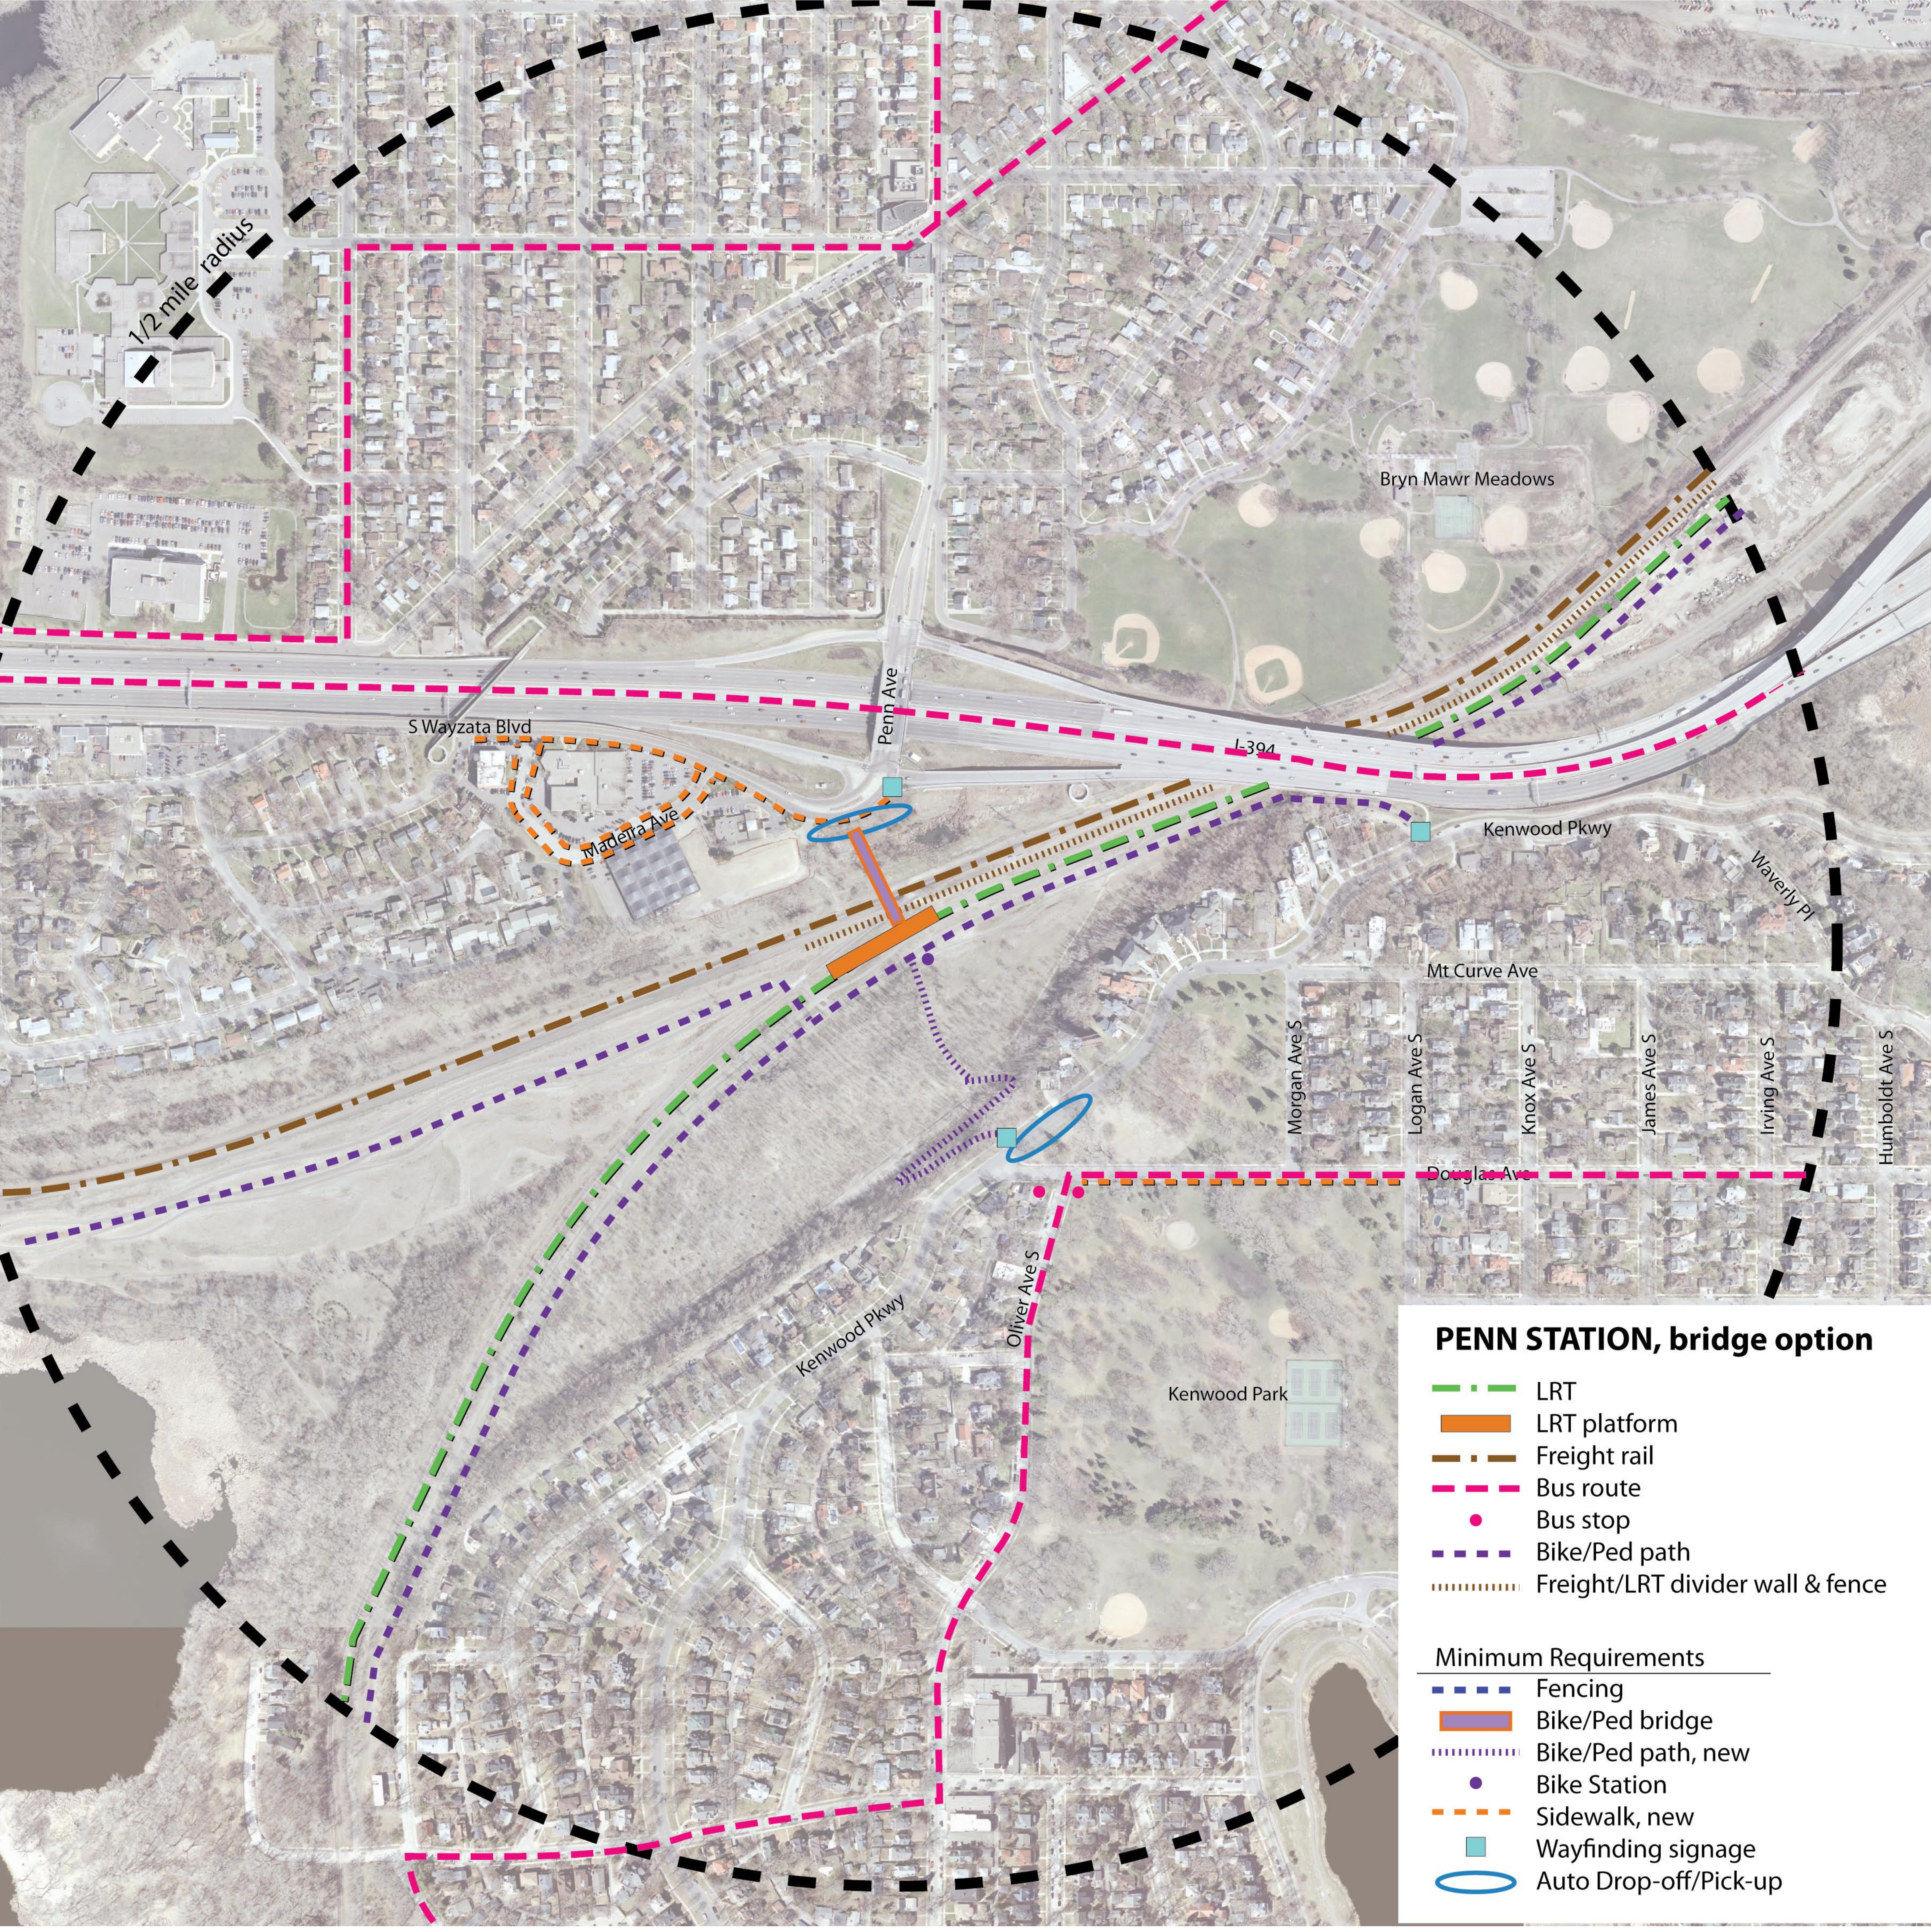

1/2 mile radius

Bryn Mawr Meadows

S Wayzata Blvd

Penn Ave

I-394

Madeira Ave

Kenwood Pkwy

Waverly Pl

Mt Curve Ave

Morgan Ave S

Logan Ave S

Knox Ave S

James Ave S

Irving Ave S

Humboldt Ave S

Douglas Ave

Kenwood Pkwy

Oliver Ave S


Kenwood Park

PENN STATION, bridge option

- - - LRT
- LRT platform
- - - Freight rail
- - - Bus route
- Bus stop
- - - Bike/Ped path
- · - · Freight/LRT divider wall & fence

Minimum Requirements

- - - Fencing
- ▭ Bike/Ped bridge
- · - · Bike/Ped path, new
- Bike Station
- - - Sidewalk, new
- Wayfinding signage
- Auto Drop-off/Pick-up

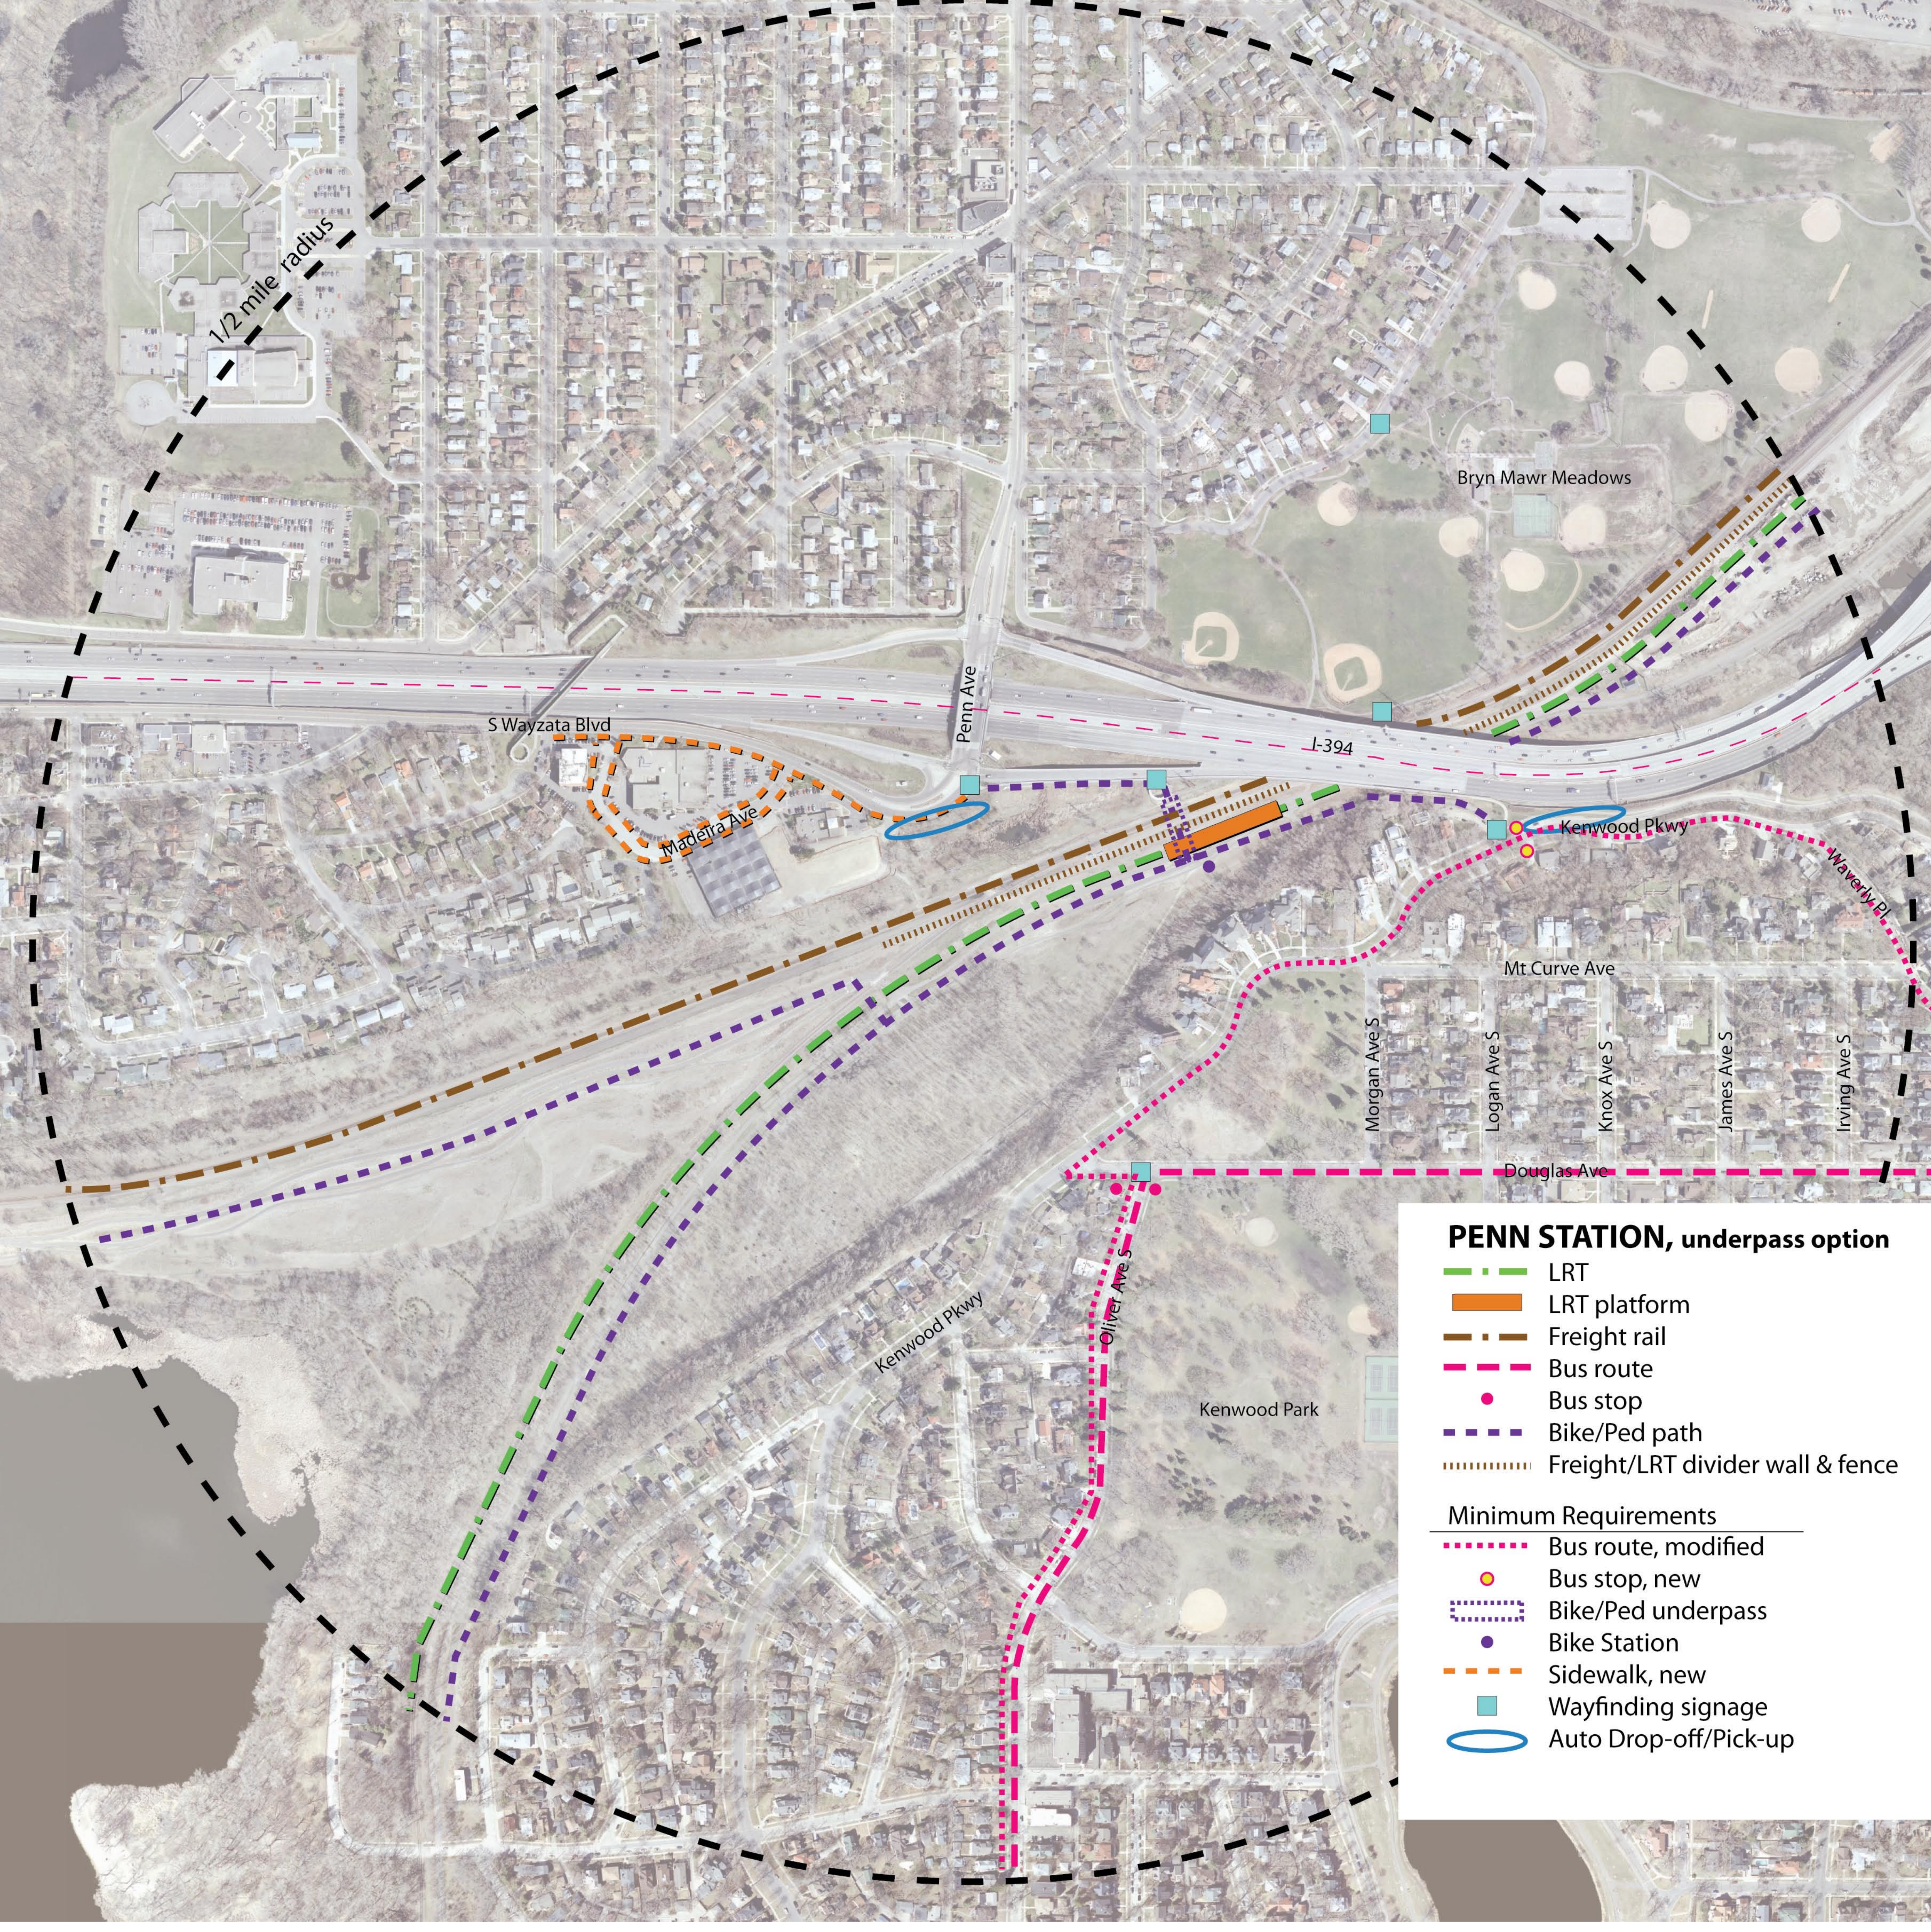

1/2 mile radius

Bryn Mawr Meadows

S Wayzata Blvd

Penn Ave

I-394

Madera Ave

Kenwood Pkwy

Mt Curve Ave

Morgan Ave S

Logan Ave S

Knox Ave S

James Ave S

Irving Ave S

Douglas Ave

Kenwood Pkwy

Kenwood Park


Oliver Ave S

PENN STATION, underpass option

- - - LRT
- LRT platform
- - - Freight rail
- - - Bus route
- Bus stop
- - - Bike/Ped path
- · - · - Freight/LRT divider wall & fence

Minimum Requirements


- · - · - Bus route, modified
- Bus stop, new
- · - · - Bike/Ped underpass
- Bike Station
- - - Sidewalk, new
- Wayfinding signage
- Auto Drop-off/Pick-up

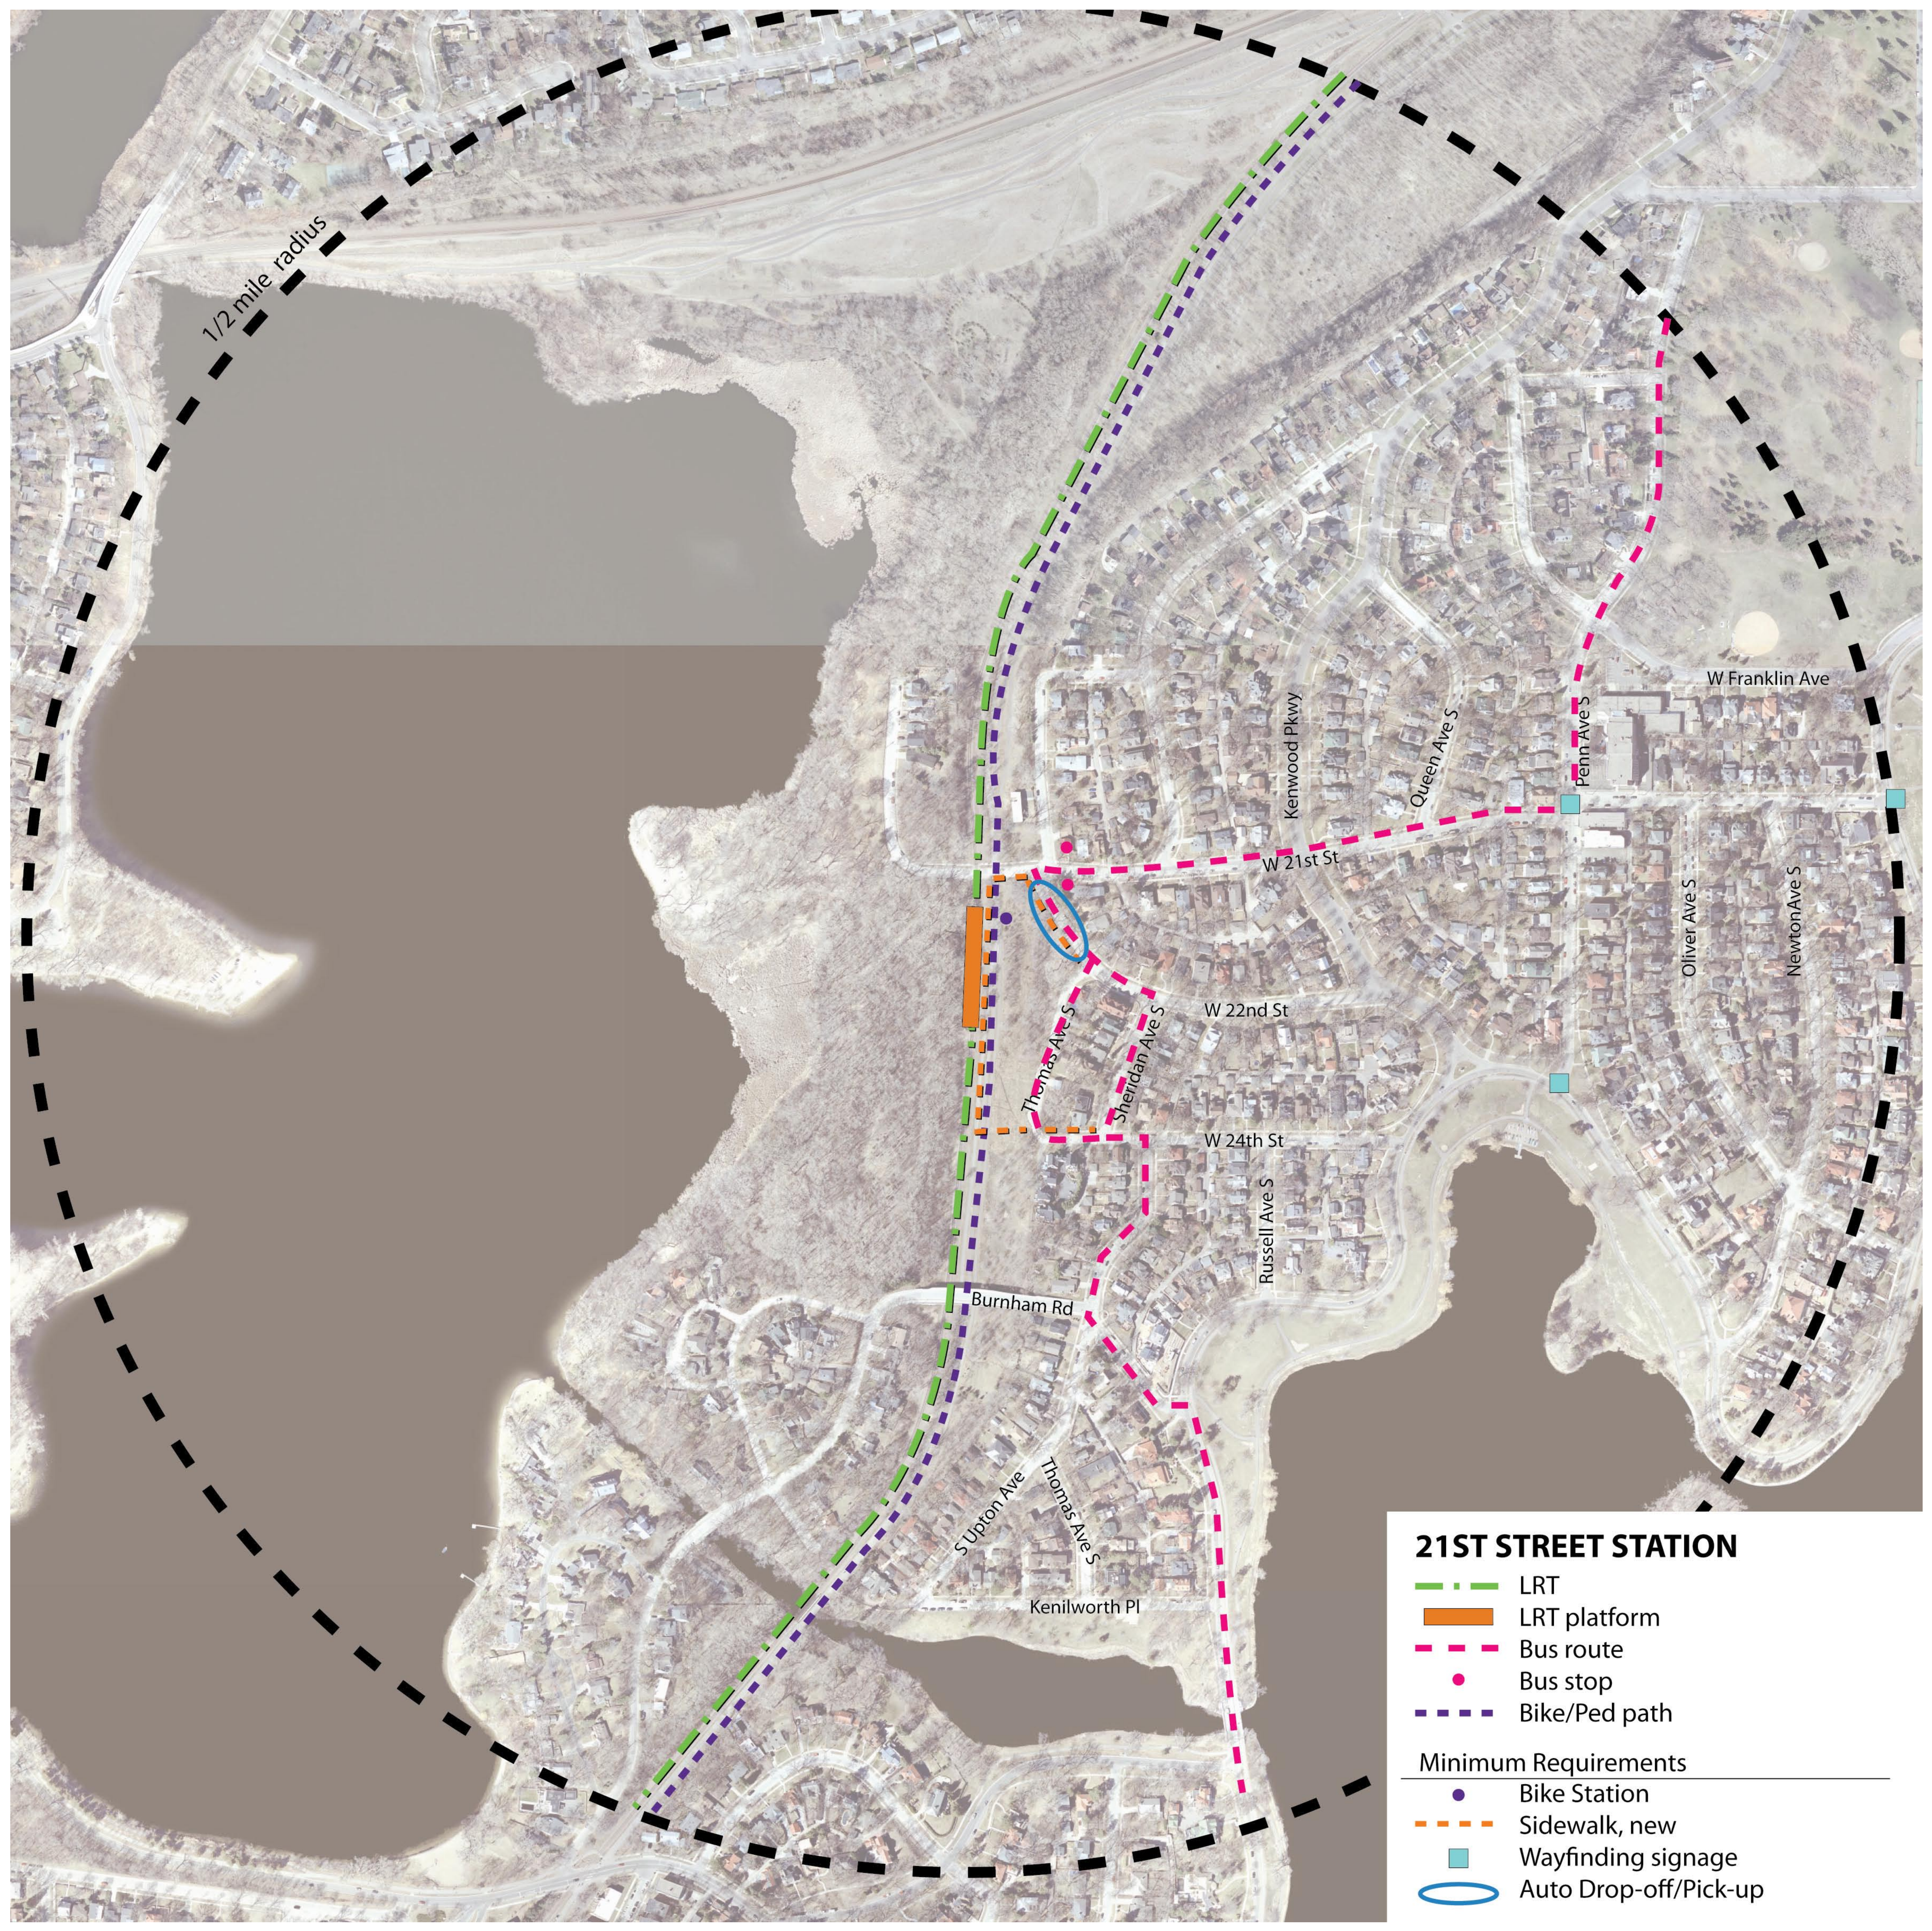

1/2 mile radius

21ST STREET STATION

- - - LRT
 - LRT platform
 - - - Bus route
 - Bus stop
 - - - Bike/Ped path
-
- Minimum Requirements
- Bike Station
 - - - Sidewalk, new
 - Wayfinding signage
 - Auto Drop-off/Pick-up

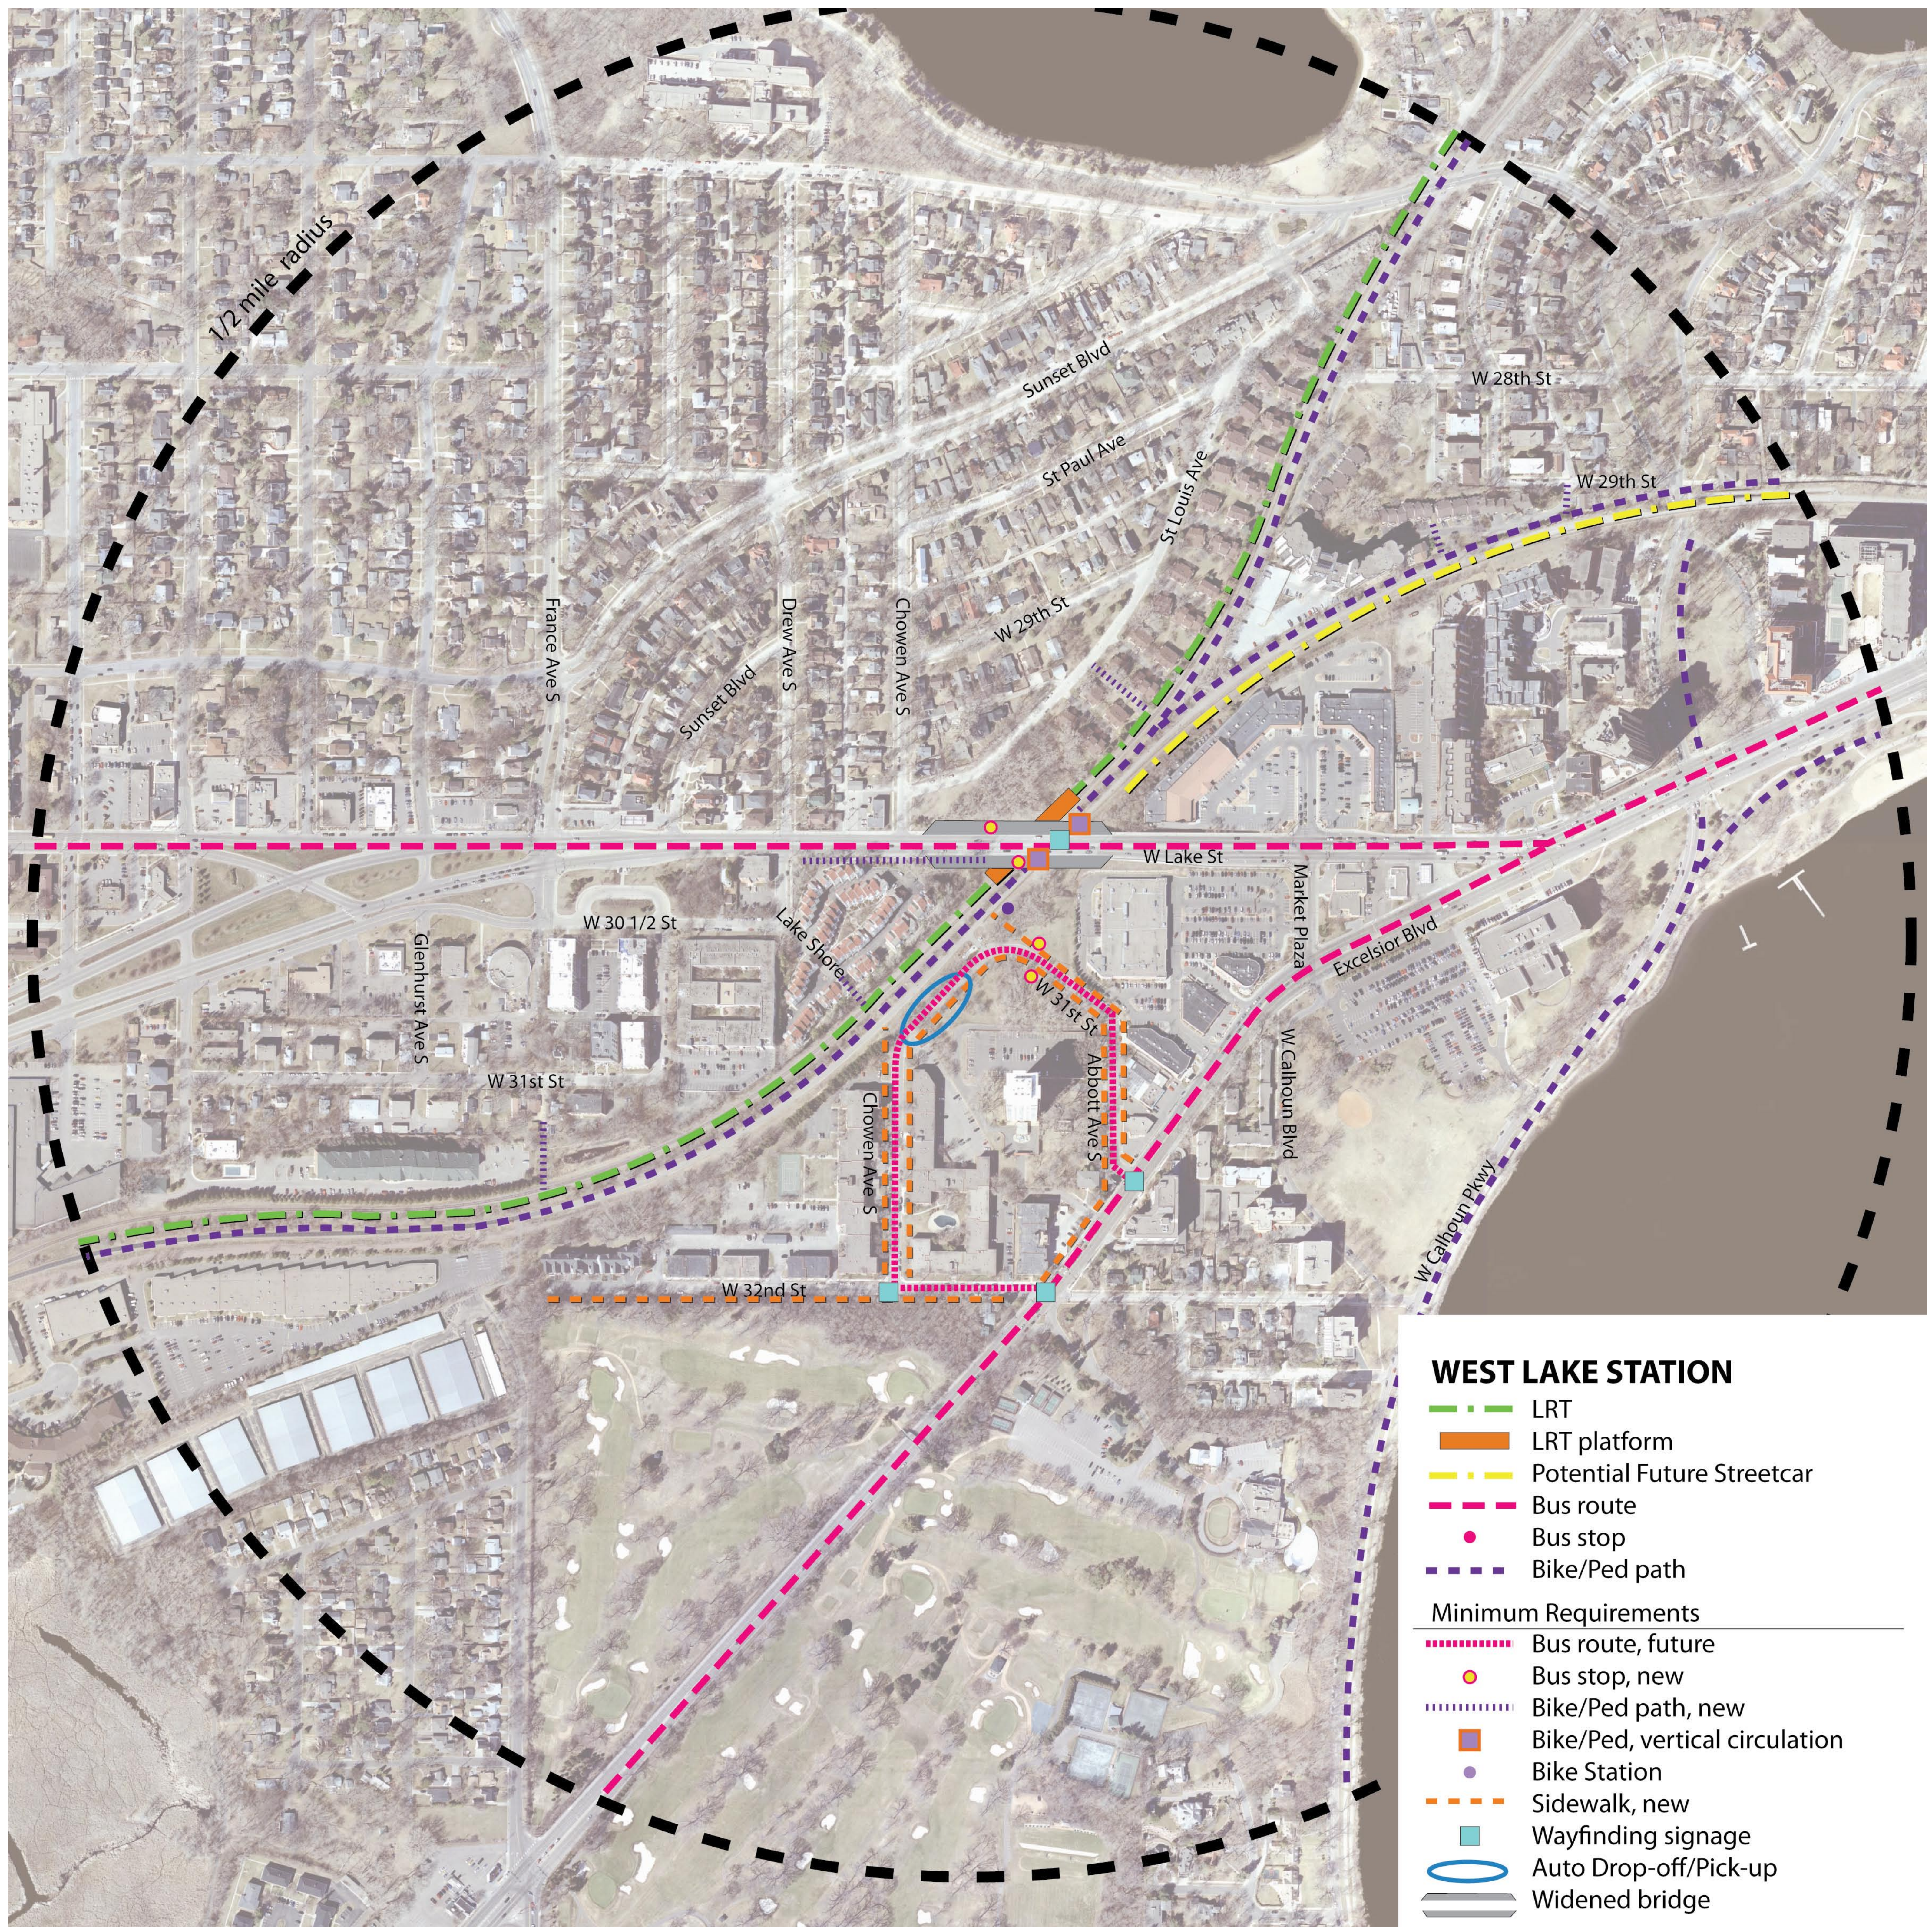

1/2 mile radius


WEST LAKE STATION

- . - . LRT
- LRT platform
- . - . Potential Future Streetcar
- - - - Bus route
- Bus stop
- - - - Bike/Ped path


Minimum Requirements

- . - . Bus route, future
- Bus stop, new
- . - . Bike/Ped path, new
- Bike/Ped, vertical circulation
- Bike Station
- - - - Sidewalk, new
- Wayfinding signage
- Auto Drop-off/Pick-up
- = Widened bridge

Sunset Blvd
 St Paul Ave
 St Louis Ave
 W 28th St
 W 29th St
 W 29th St
 W 30 1/2 St
 W 31st St
 W 31st St
 W 32nd St
 W Lake St
 W Lake St
 W 31st St
 Abbot Ave S
 Excelsior Blvd
 W Calhoun Blvd
 W Calhoun Pkwy
 Market Plaza
 Lake Shore
 Chowen Ave S
 Chowen Ave S
 Drew Ave S
 Sunst Blvd
 Sunst Blvd
 France Ave S
 Glenhurst Ave S

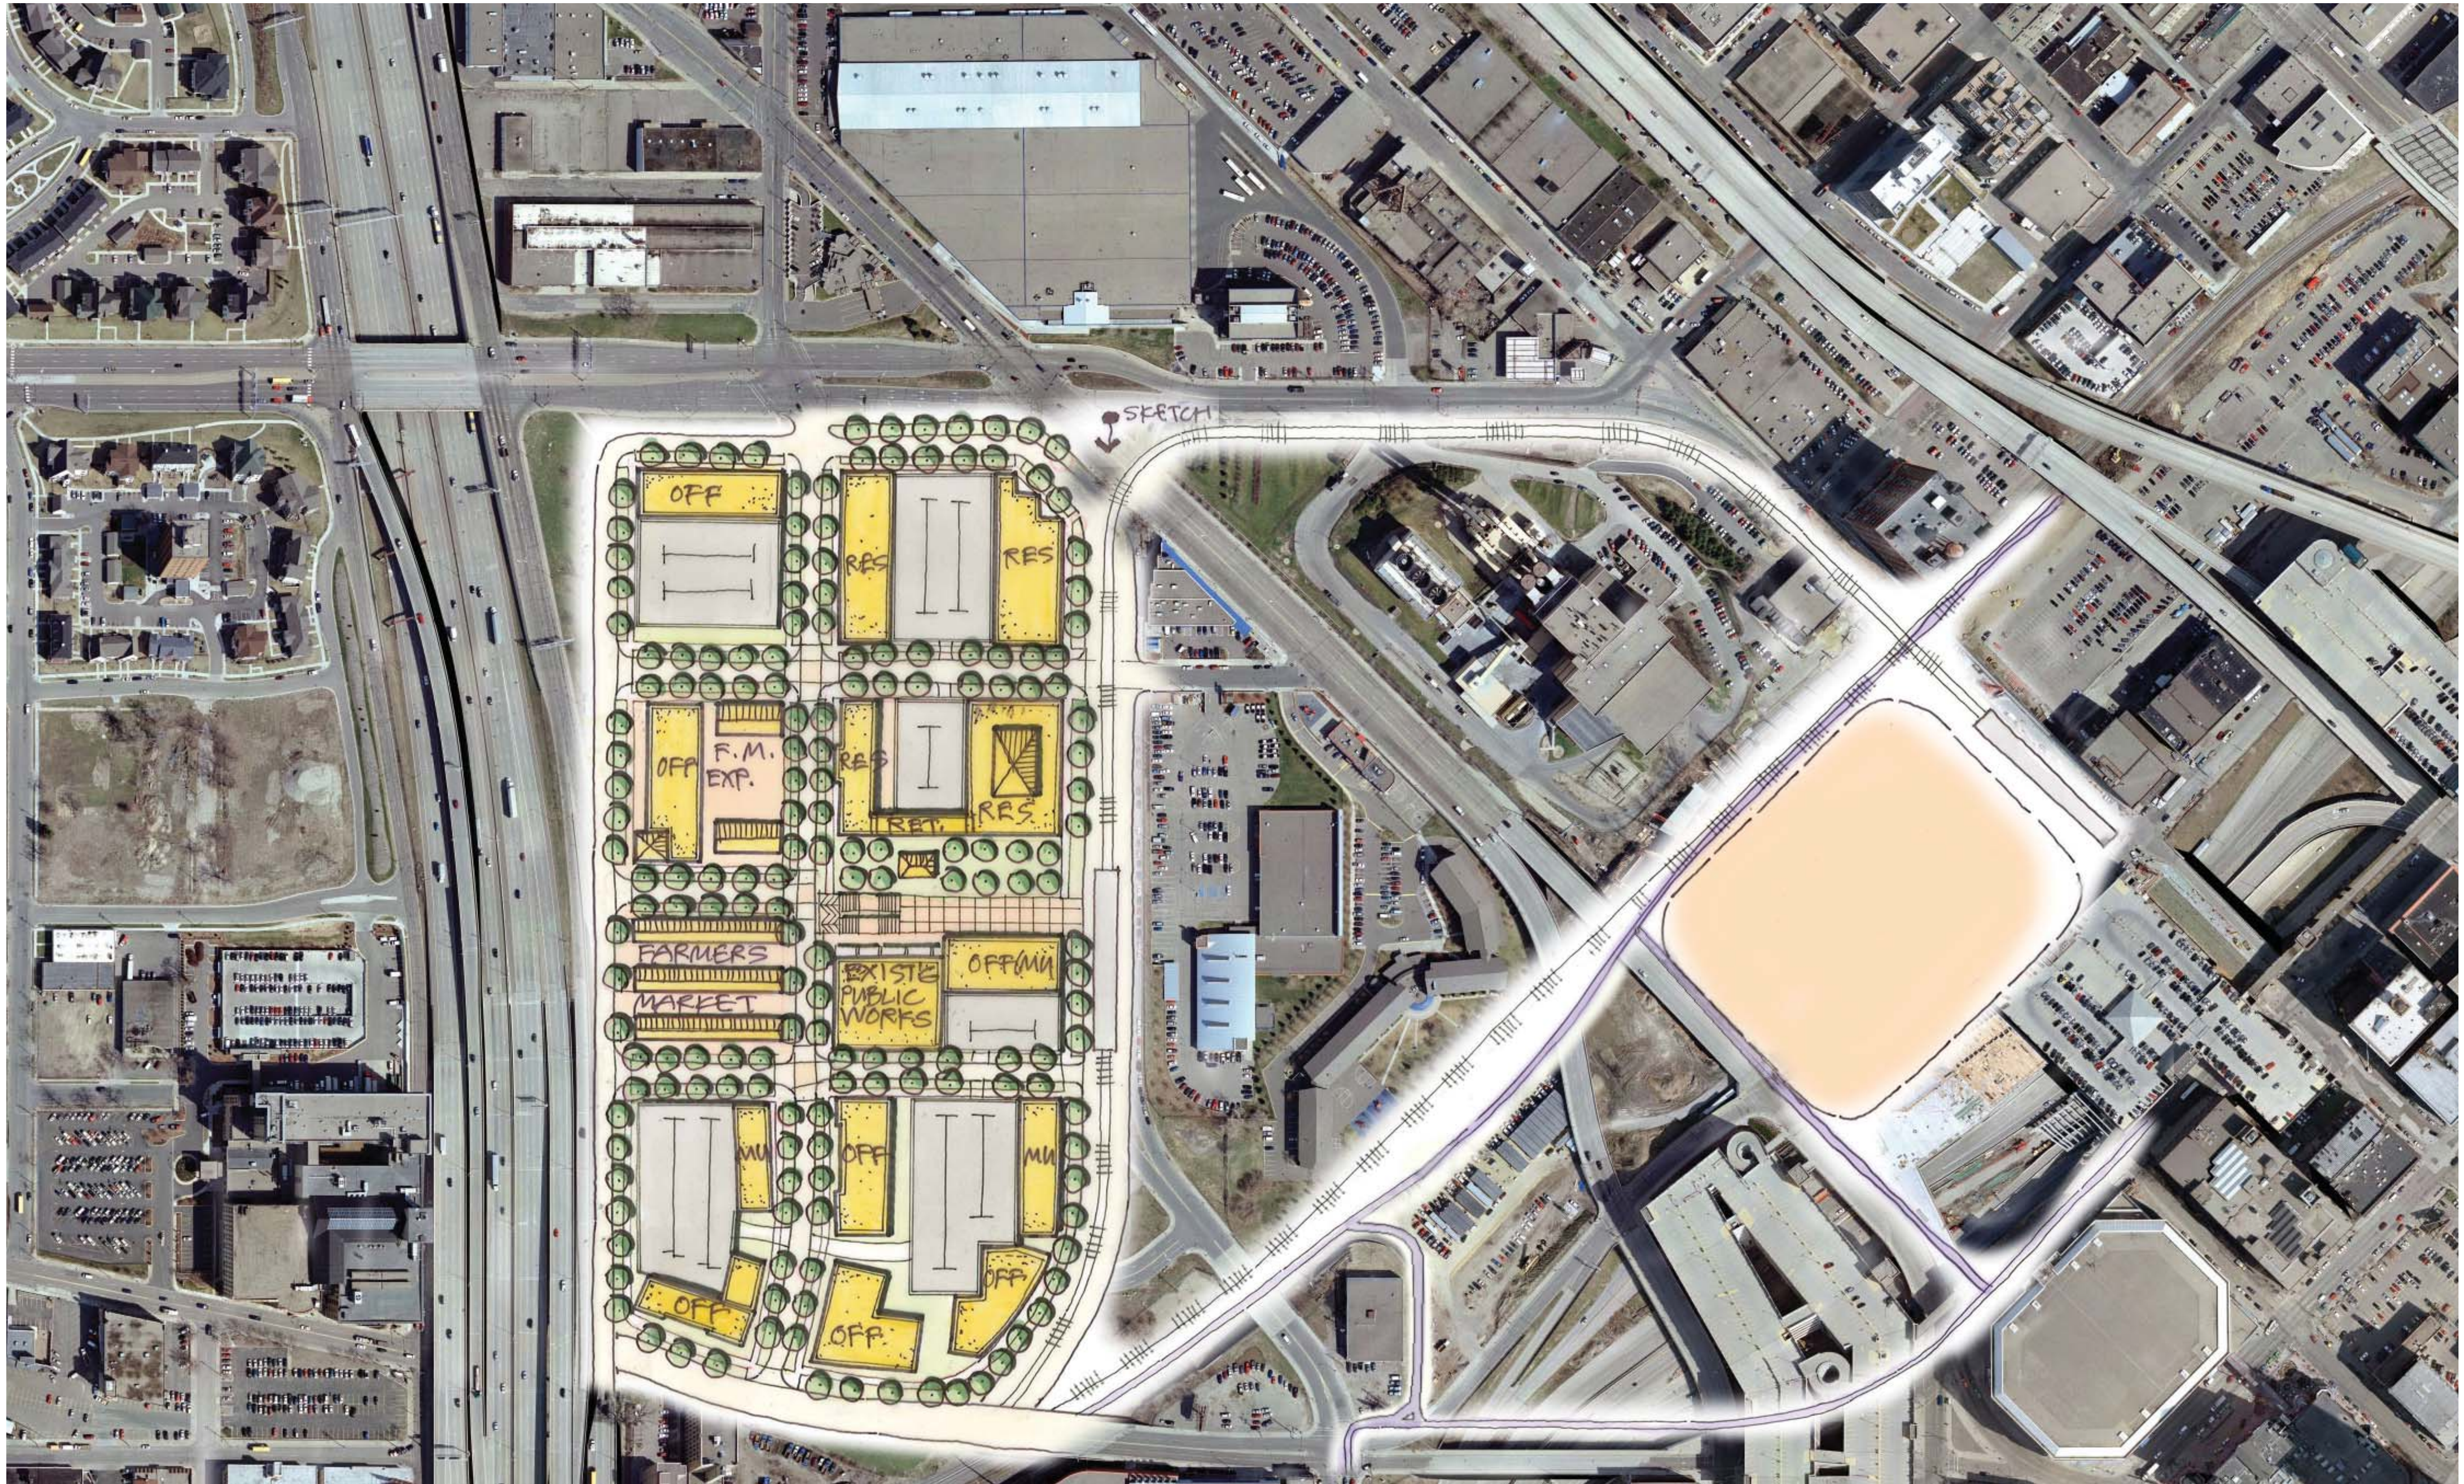

Royalston Station: Plan, Strategic Recommendations
DRAFT October 15, 2010

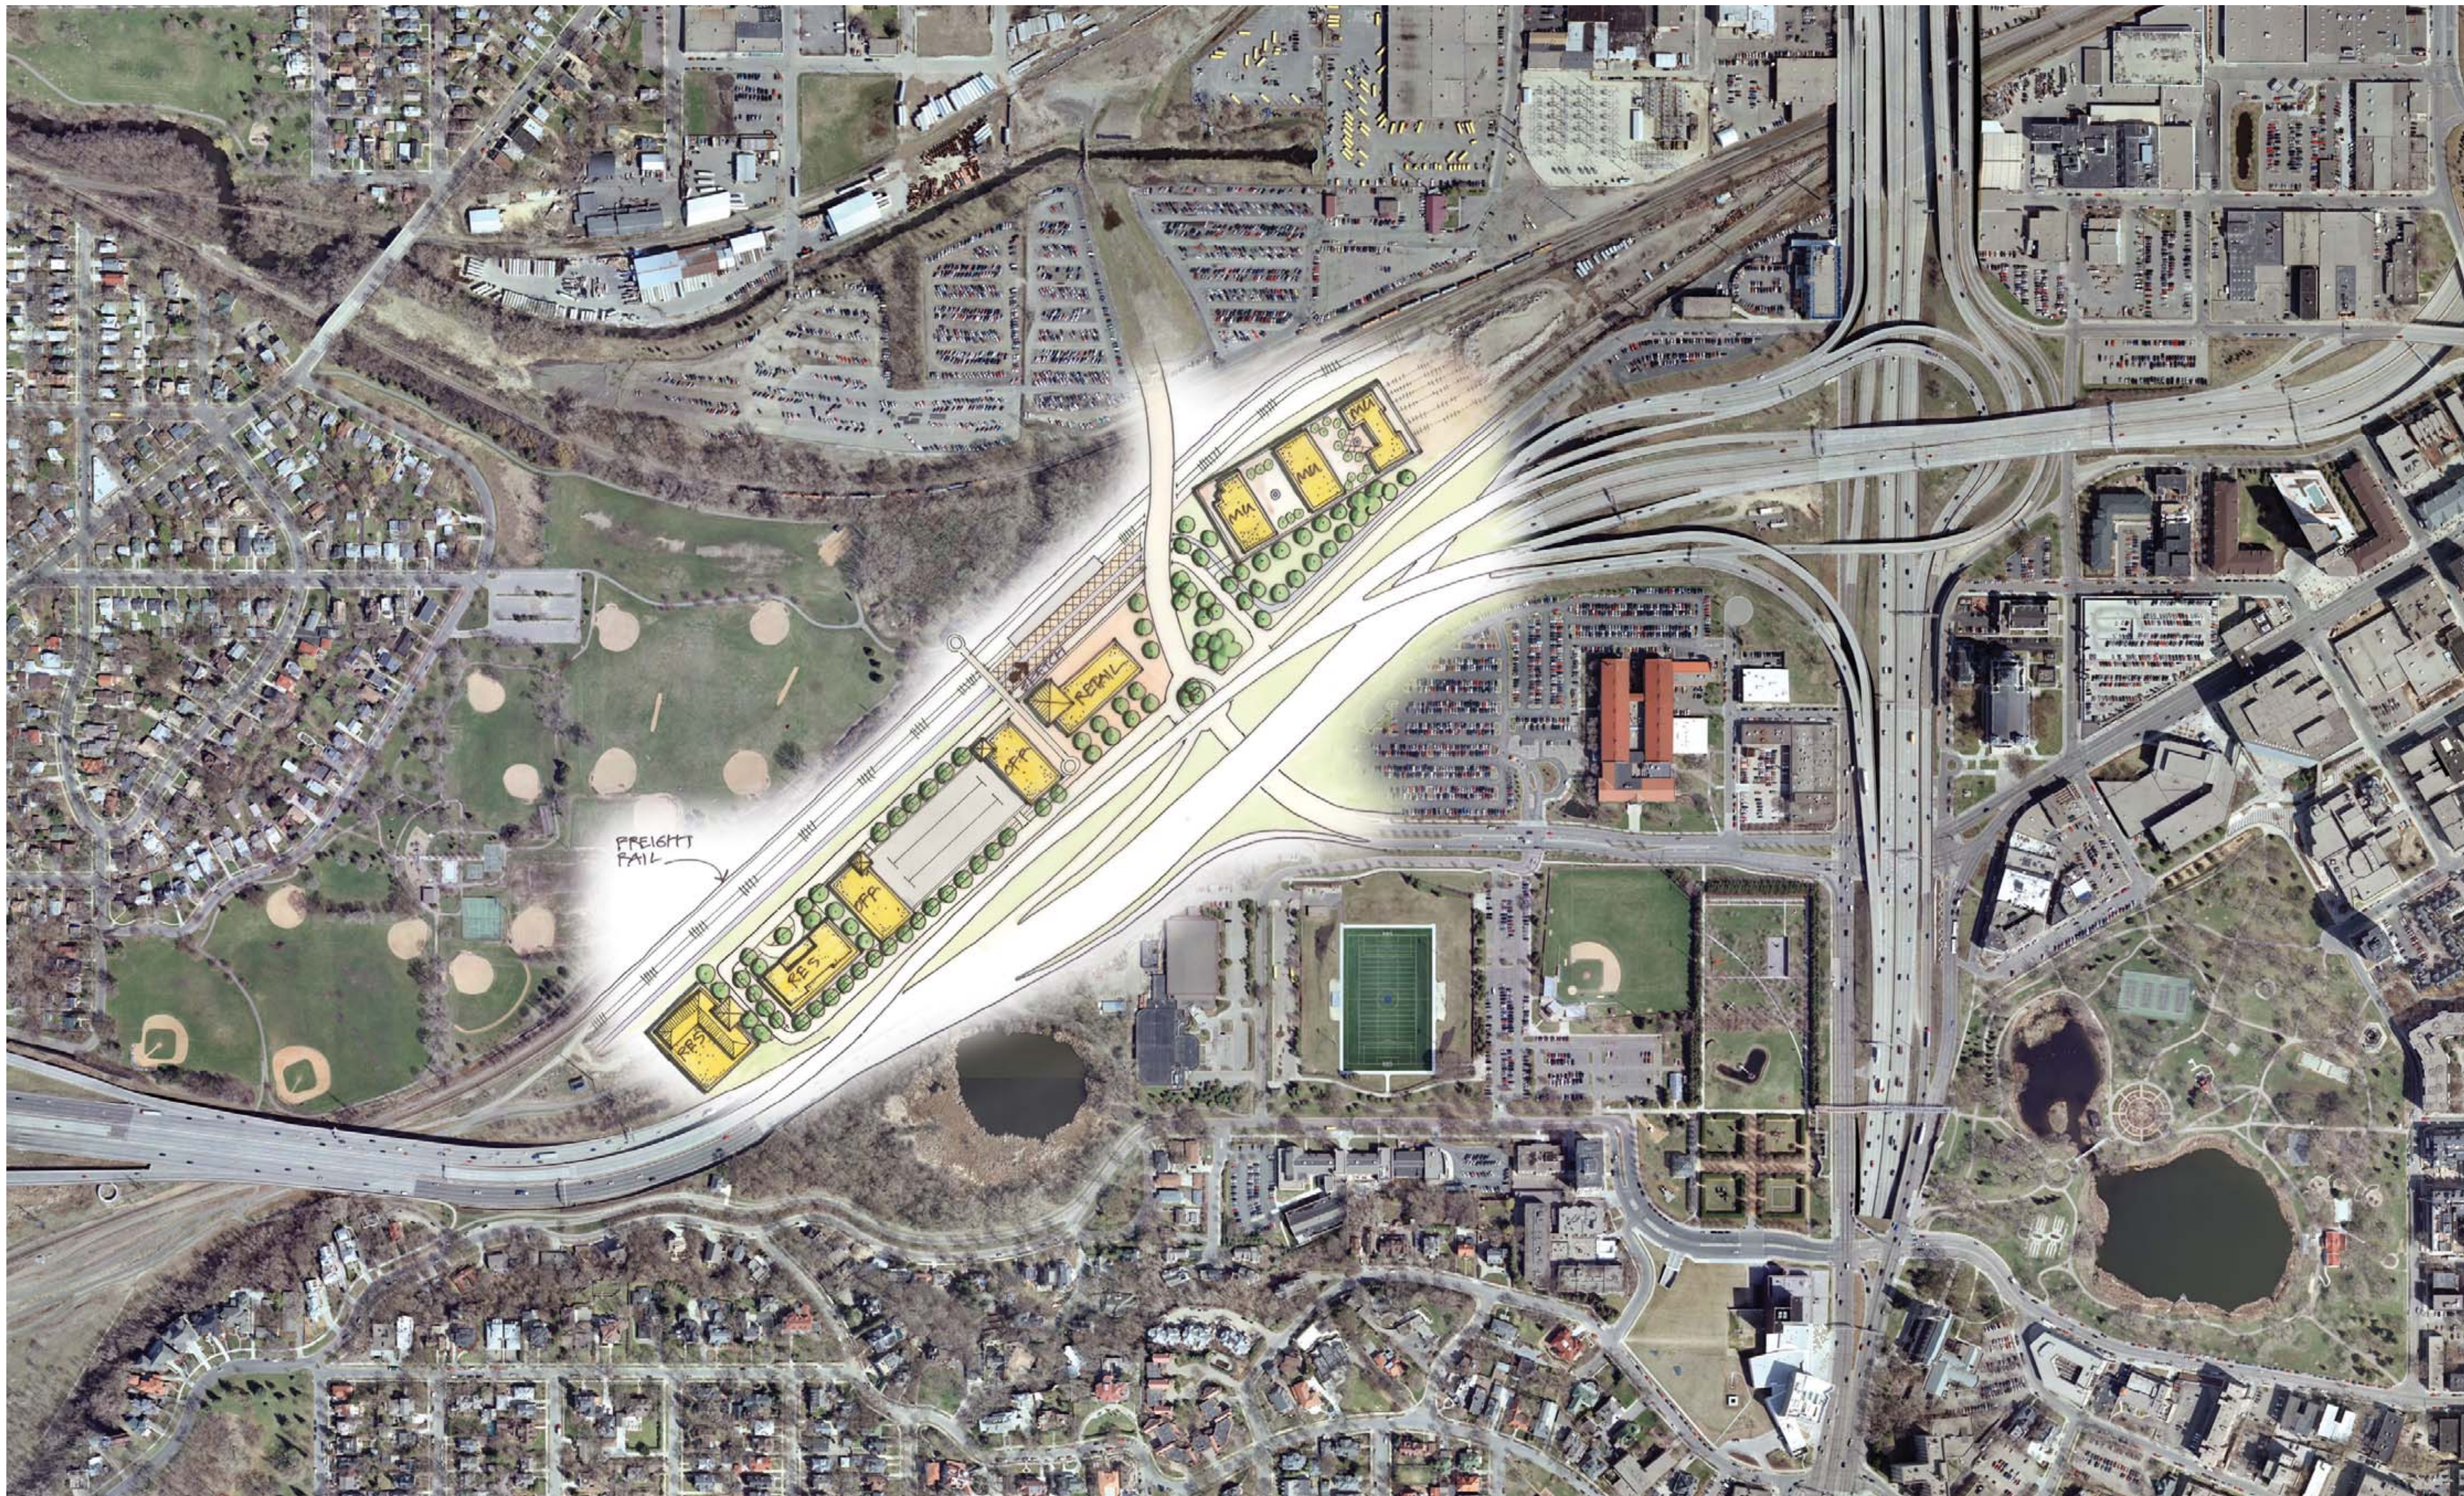

Van White Station: Plan, Strategic Recommendations
DRAFT October 15, 2010






West Lake Station: Plan, Strategic Recommendations
DRAFT October 15, 2010



Royalston Station: Perspective Sketch, Concept
Looking South




Van White Station: Perspective Sketch, Concept
Looking Northeast

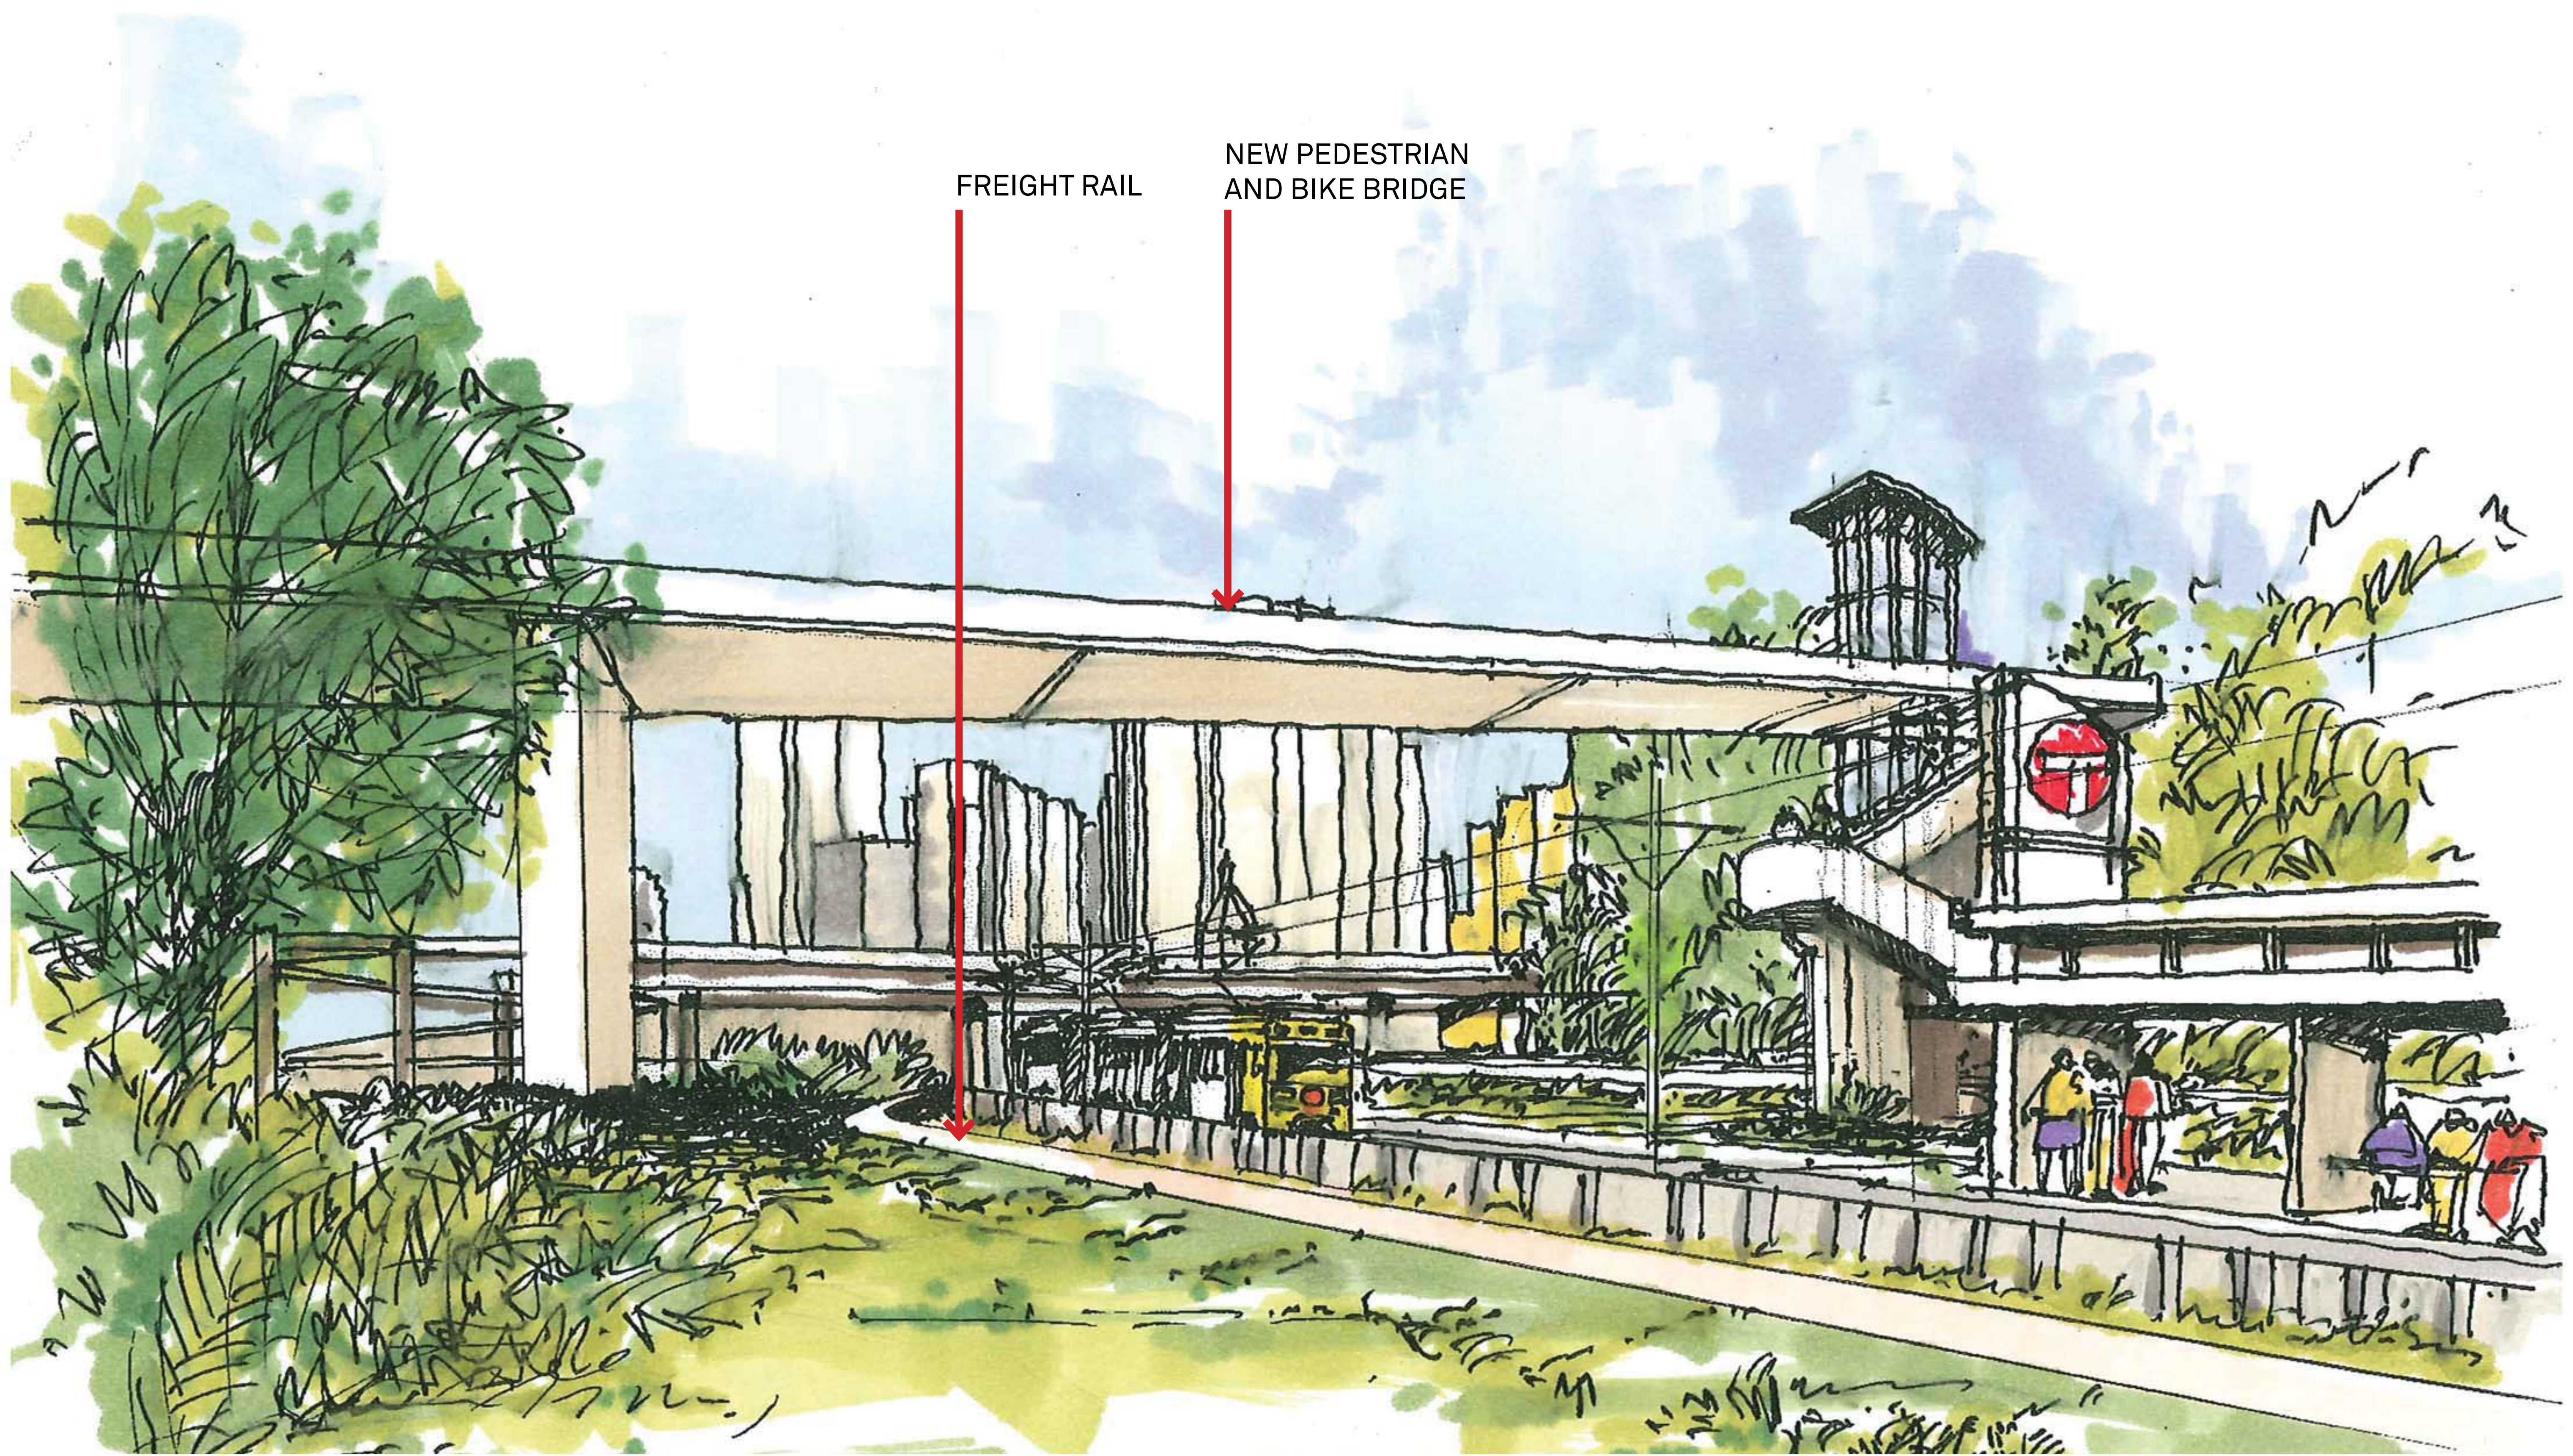

FREIGHT RAIL

NEW PEDESTRIAN
AND BIKE BRIDGE

Penn Station: Perspective Sketch, Concept
Looking Northeast

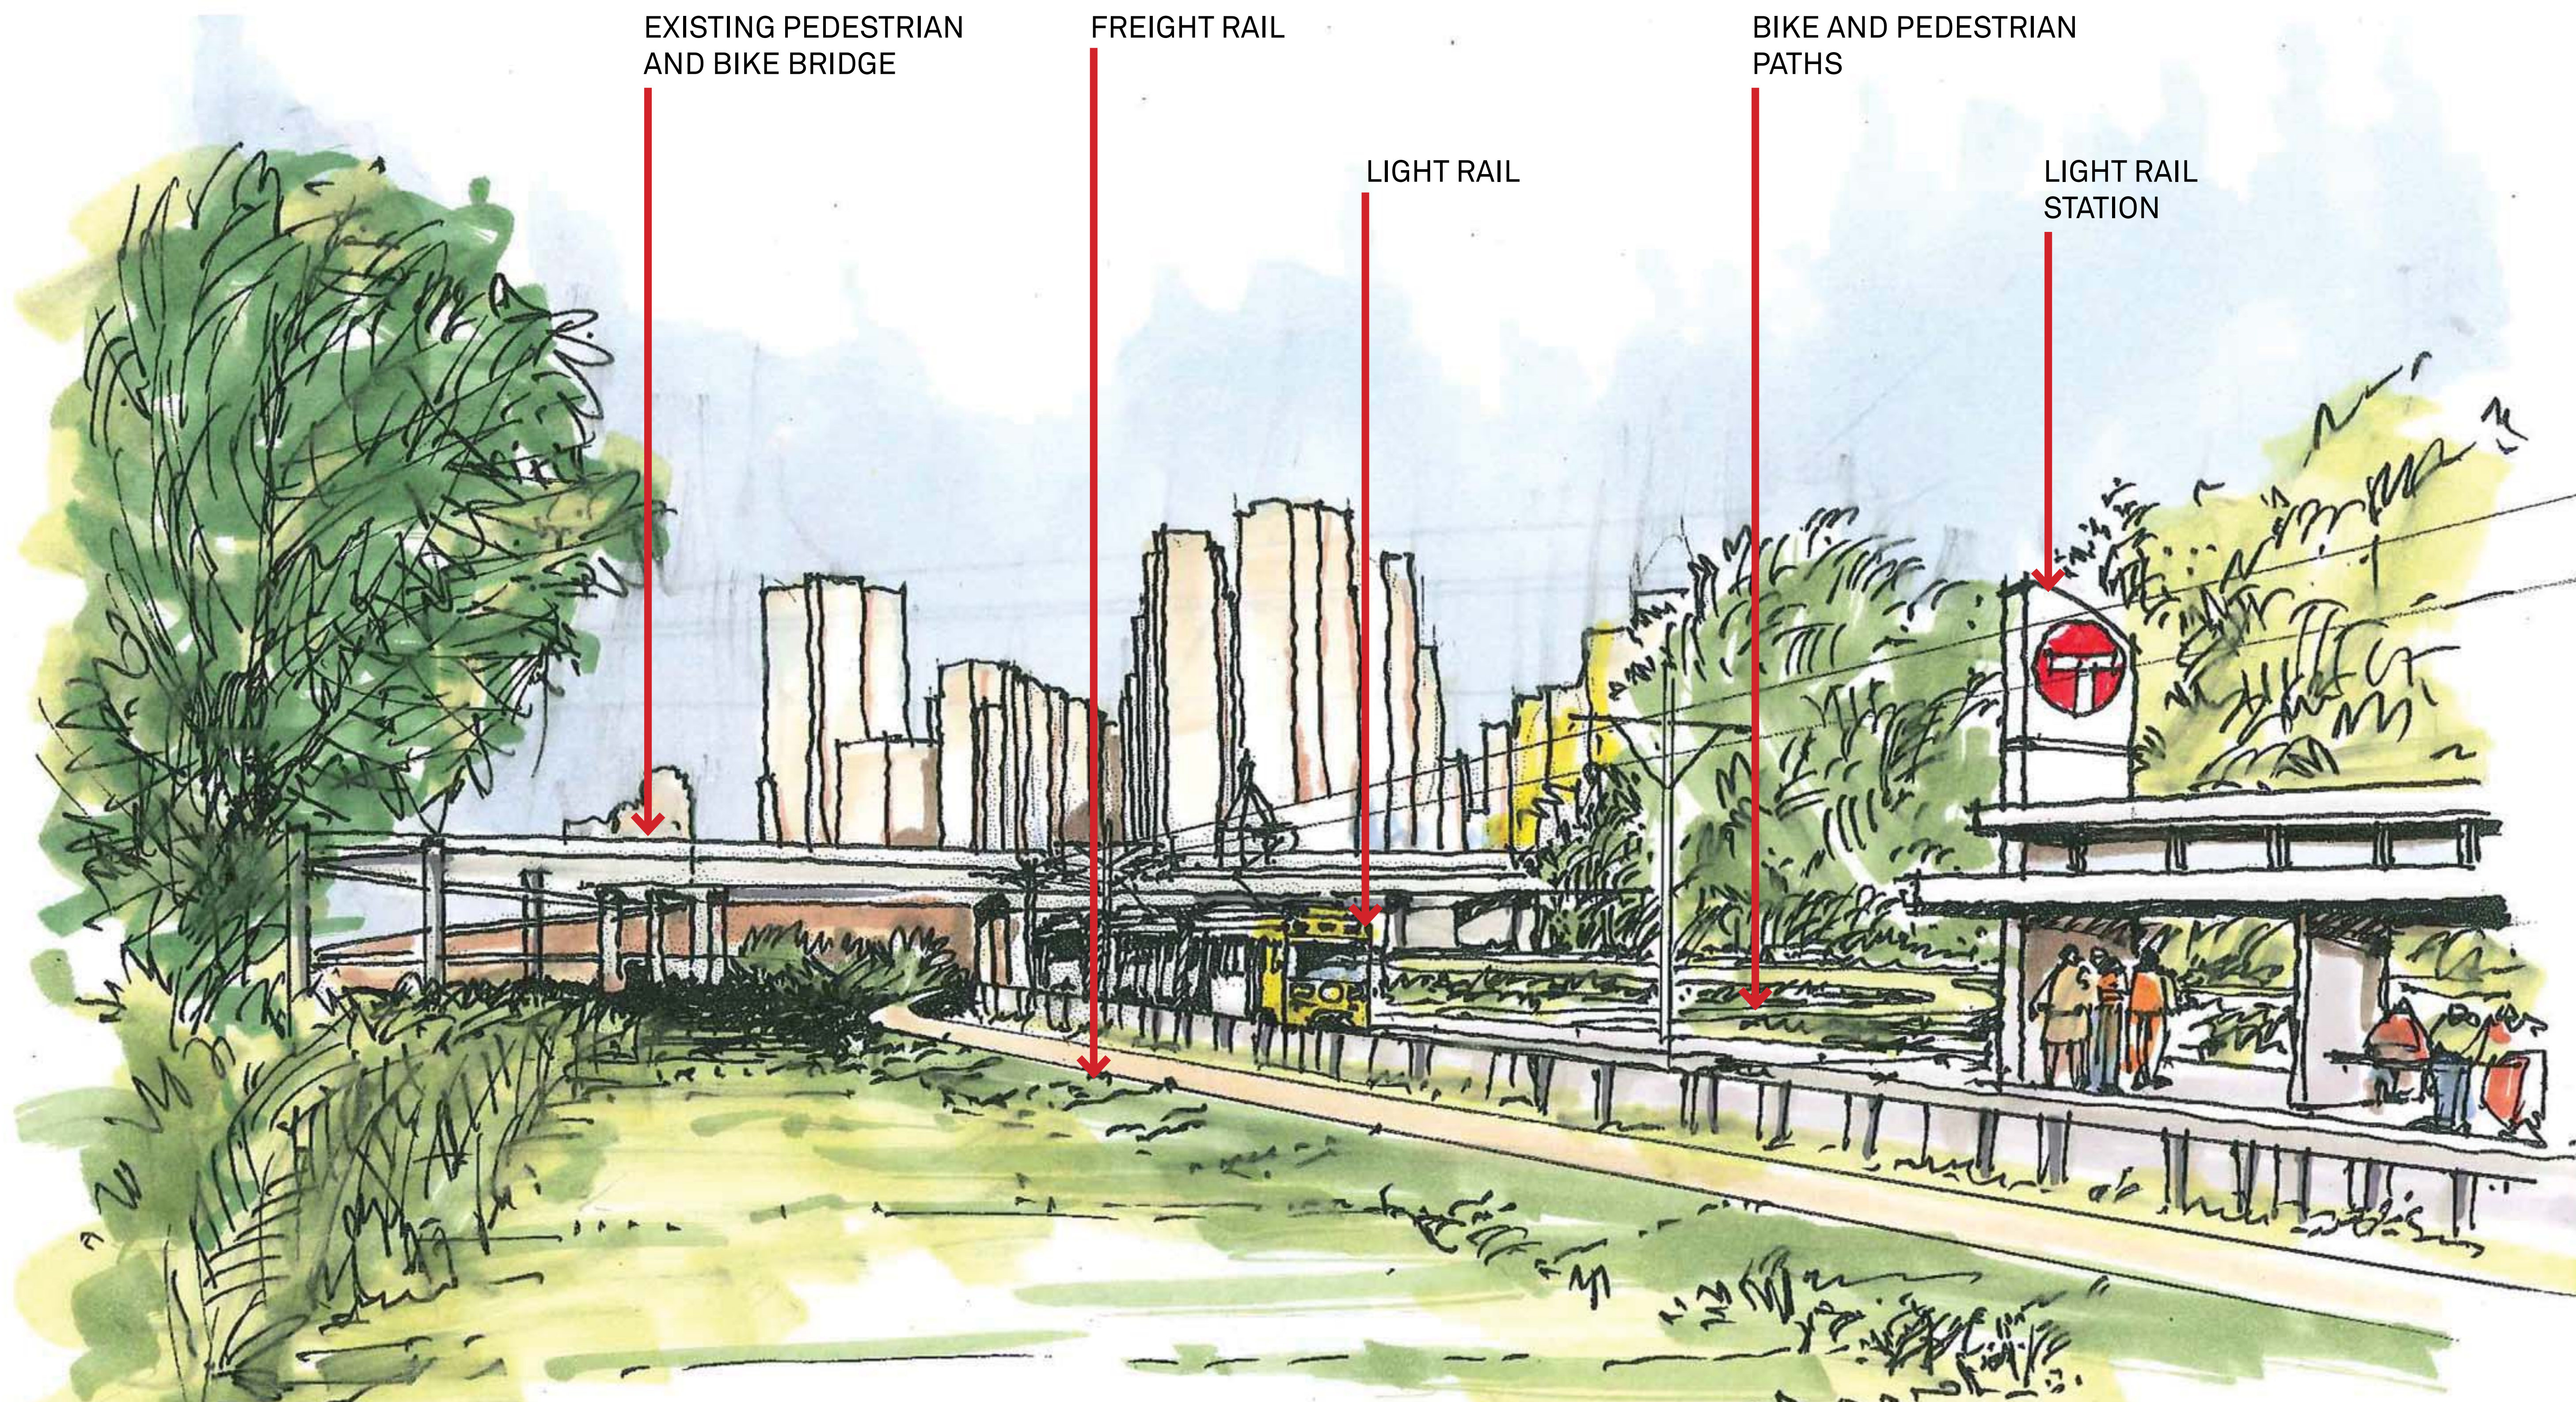

Penn Station (without pedestrian bridge): Perspective Sketch, Concept Looking Northeast



21st Street Station: Perspective Sketch, Concept
Looking Southeast

SOUTH-SIDE ACCESS FROM
BRIDGE TO PLATFORM

NORTH-SIDE ACCESS FROM
BRIDGE TO PLATFORM



West Lake Station: Perspective Sketch, Concept
Looking North